

B I M S E R V I C E S

AMUSEMENT LOGIC WORLDWIDE LLC.

80 Broad Street, 5th floor, 10004, New York (USA)

info@amusementlogic.es / www.amusementlogic.com






B I M S E R V I C E S

(THESE DRAWINGS AND SPECIFICATIONS ARE PROPERTY AND COPYRIGHT OF AMUSEMENT LOGIC WORLDWIDE LLC. AND CANNOT BE USED IN ANY OTHER PROJECT EXCEPT WITH PREVIOUS WRITTEN AGREEMENT WITH AMUSEMENT LOGIC WORLDWIDE LLC.)



B I M S E R V I C E S

(THESE DRAWINGS AND SPECIFICATIONS ARE PROPERTY AND COPYRIGHT OF AMUSEMENT LOGIC WORLDWIDE LLC. AND CANNOT BE USED IN ANY OTHER PROJECT EXCEPT WITH PREVIOUS WRITTEN AGREEMENT WITH AMUSEMENT LOGIC WORLDWIDE LLC.)

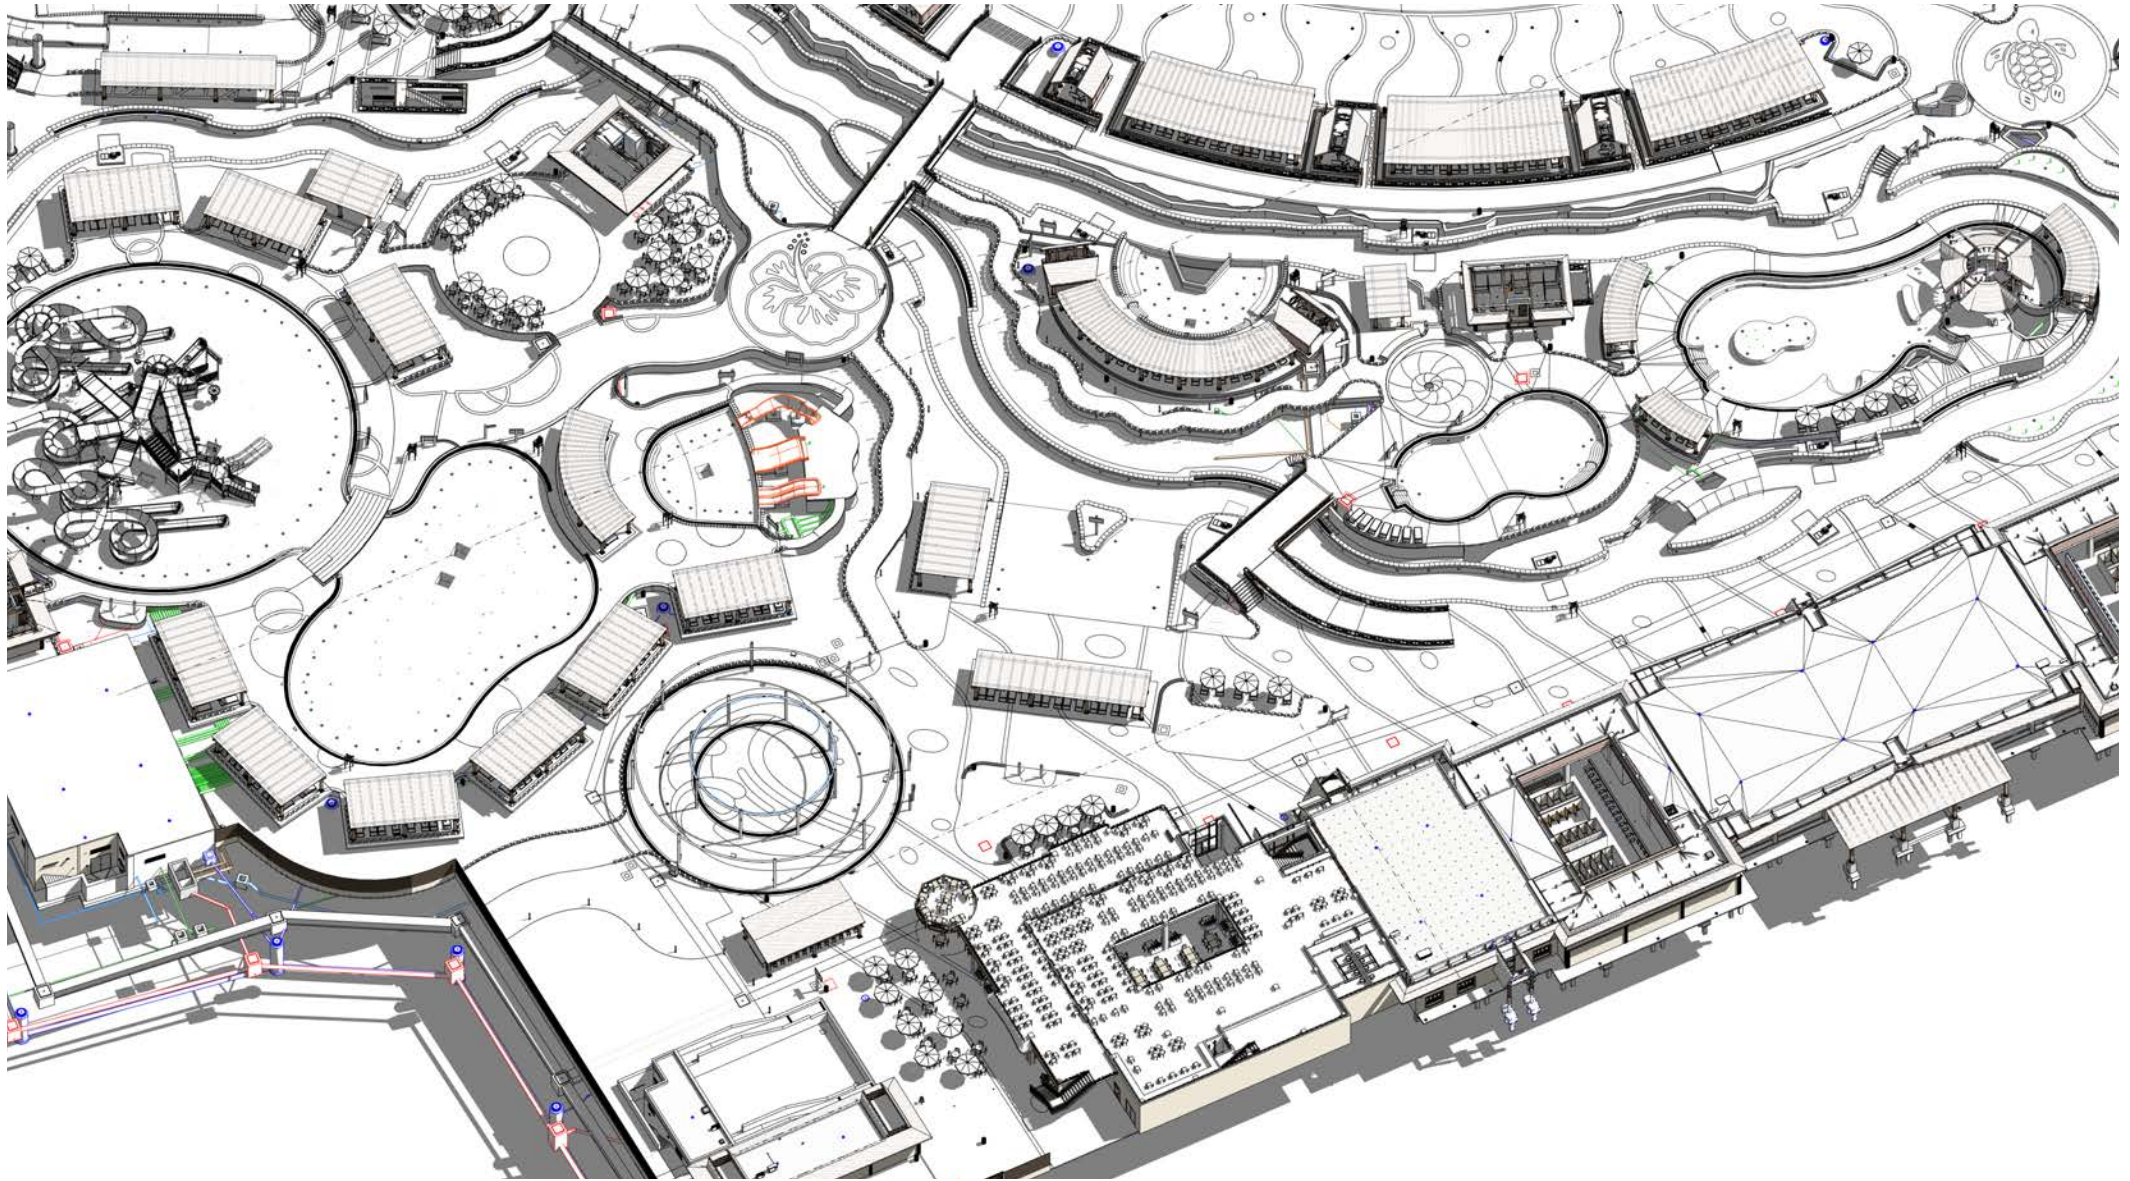


B I M S E R V I C E S

(THESE DRAWINGS AND SPECIFICATIONS ARE PROPERTY AND COPYRIGHT OF AMUSEMENT LOGIC WORLDWIDE LLC. AND CANNOT BE USED IN ANY OTHER PROJECT EXCEPT WITH PREVIOUS WRITTEN AGREEMENT WITH AMUSEMENT LOGIC WORLDWIDE LLC.)




B I M S E R V I C E S

(THESE DRAWINGS AND SPECIFICATIONS ARE PROPERTY AND COPYRIGHT OF AMUSEMENT LOGIC WORLDWIDE LLC. AND CANNOT BE USED IN ANY OTHER PROJECT EXCEPT WITH PREVIOUS WRITTEN AGREEMENT WITH AMUSEMENT LOGIC WORLDWIDE LLC.)

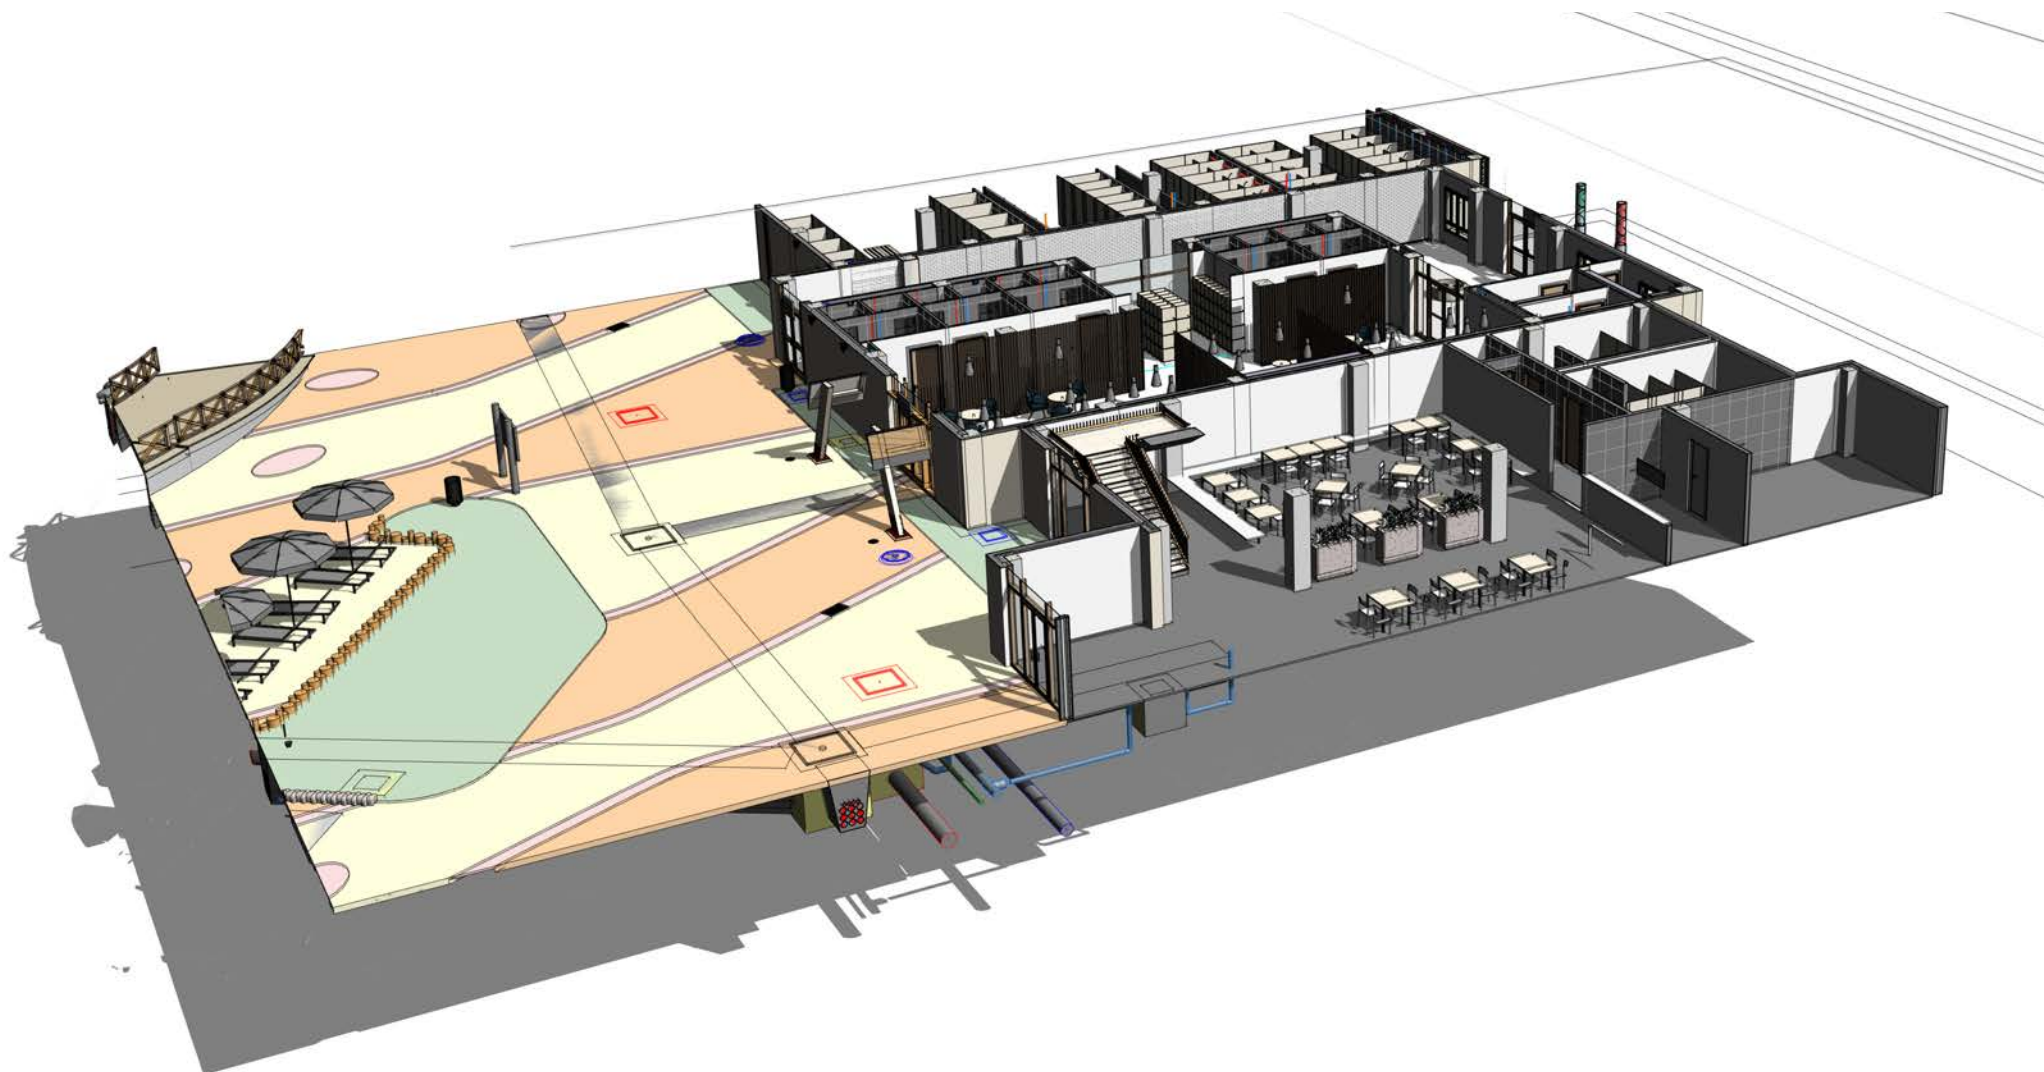

B I M S E R V I C E S


(THESE DRAWINGS AND SPECIFICATIONS ARE PROPERTY AND COPYRIGHT OF AMUSEMENT LOGIC WORLDWIDE LLC. AND CANNOT BE USED IN ANY OTHER PROJECT EXCEPT WITH PREVIOUS WRITTEN AGREEMENT WITH AMUSEMENT LOGIC WORLDWIDE LLC.)

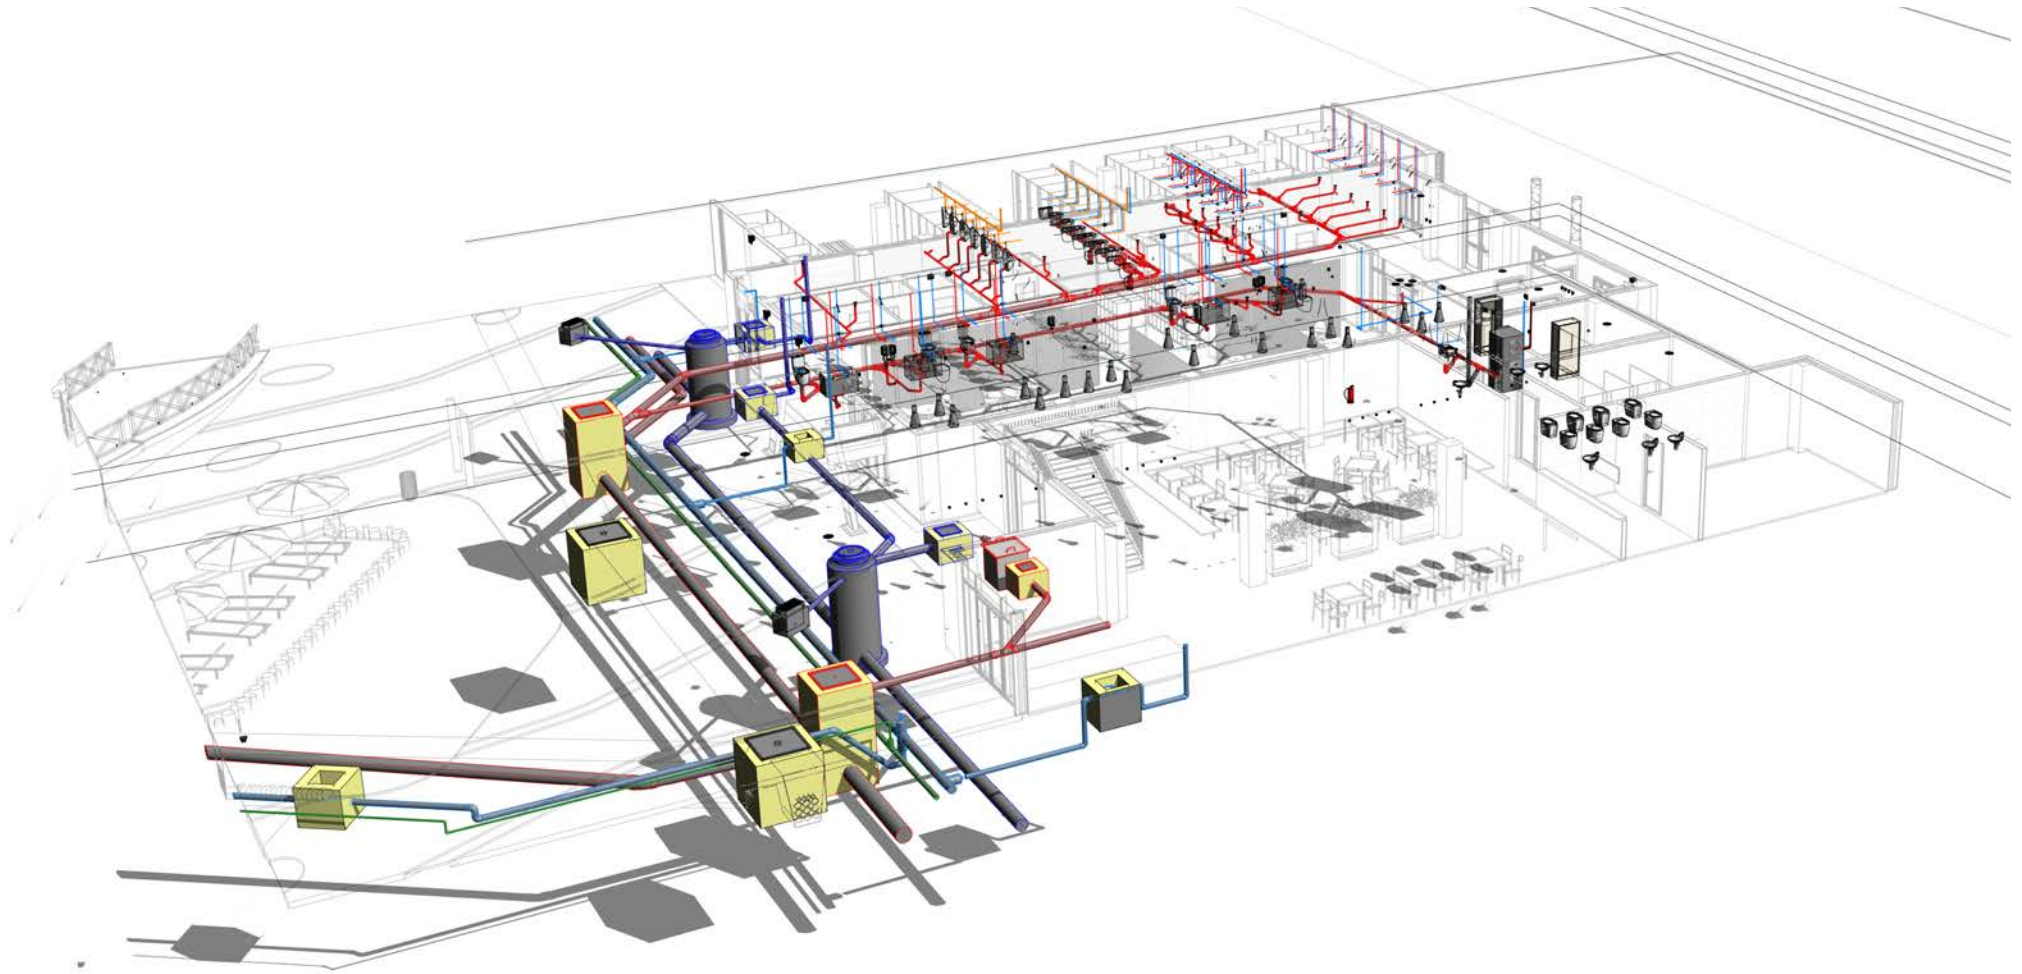

B I M S E R V I C E S

(THESE DRAWINGS AND SPECIFICATIONS ARE PROPERTY AND COPYRIGHT OF AMUSEMENT LOGIC WORLDWIDE LLC. AND CANNOT BE USED IN ANY OTHER PROJECT EXCEPT WITH PREVIOUS WRITTEN AGREEMENT WITH AMUSEMENT LOGIC WORLDWIDE LLC.)





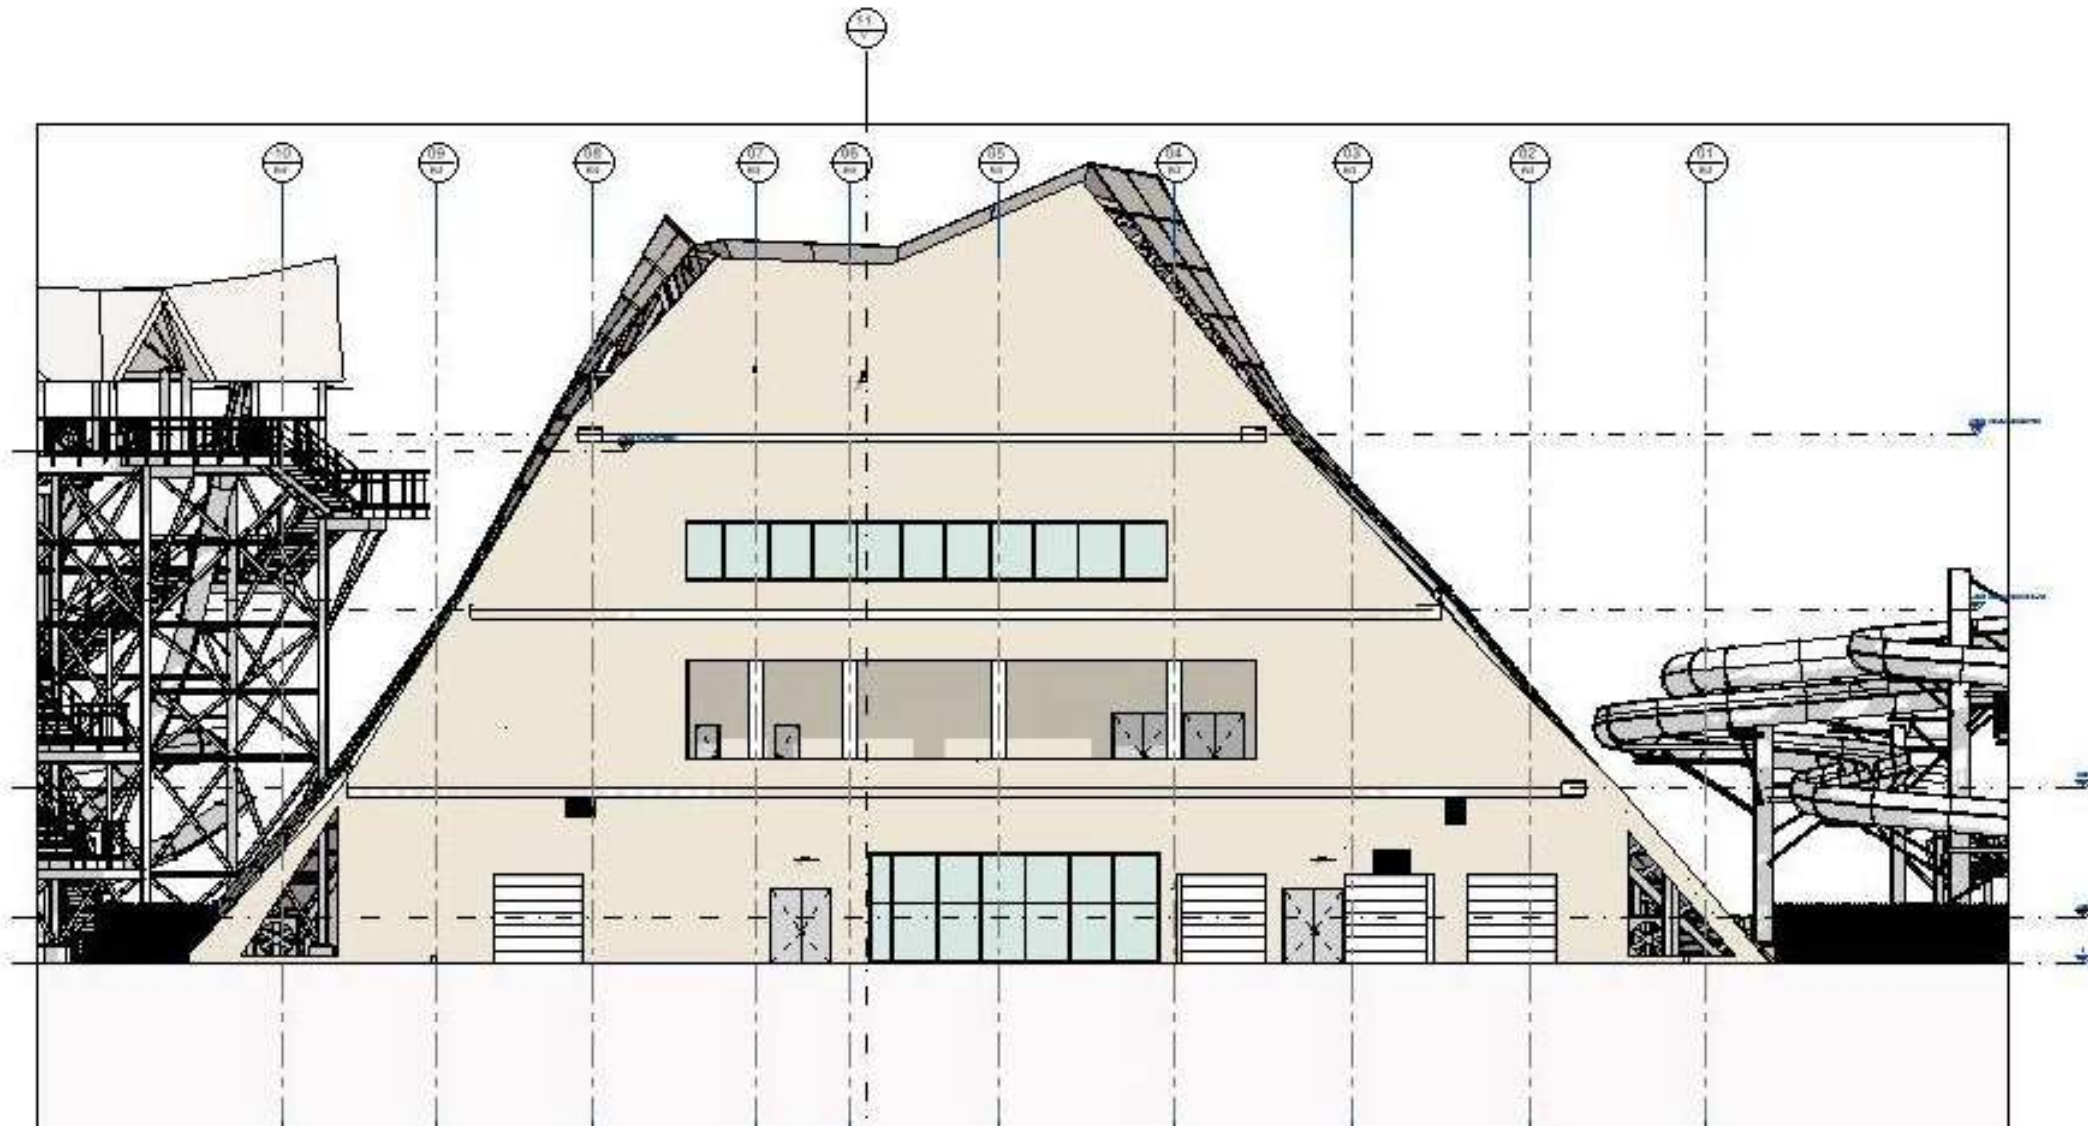



B I M S E R V I C E S


(THESE DRAWINGS AND SPECIFICATIONS ARE PROPERTY AND COPYRIGHT OF AMUSEMENT LOGIC WORLDWIDE LLC. AND CANNOT BE USED IN ANY OTHER PROJECT EXCEPT WITH PREVIOUS WRITTEN AGREEMENT WITH AMUSEMENT LOGIC WORLDWIDE LLC.)

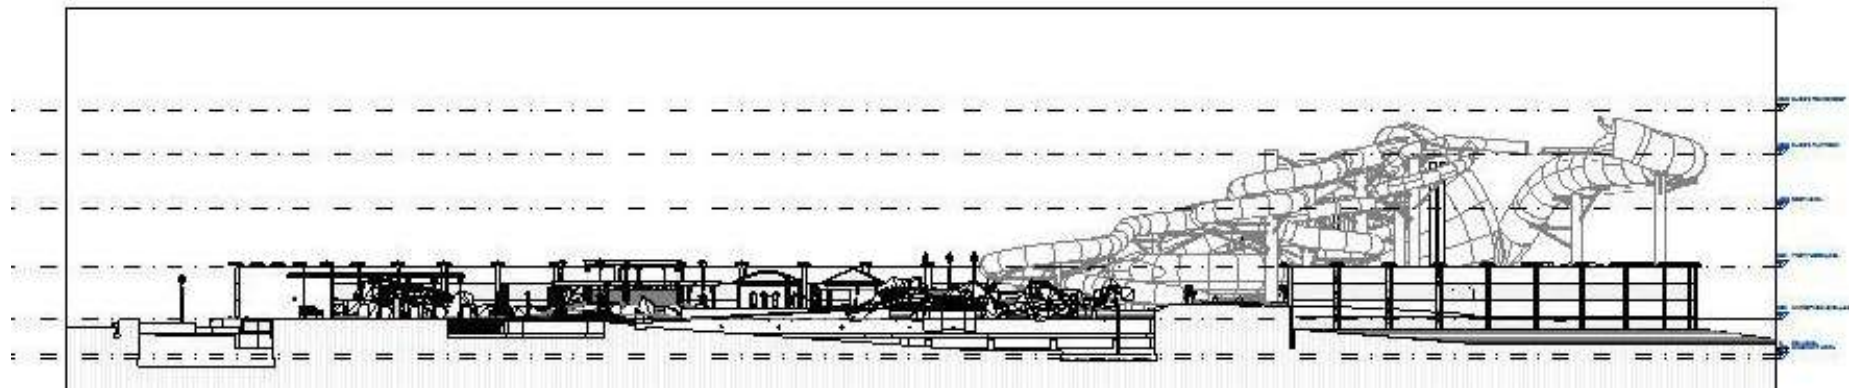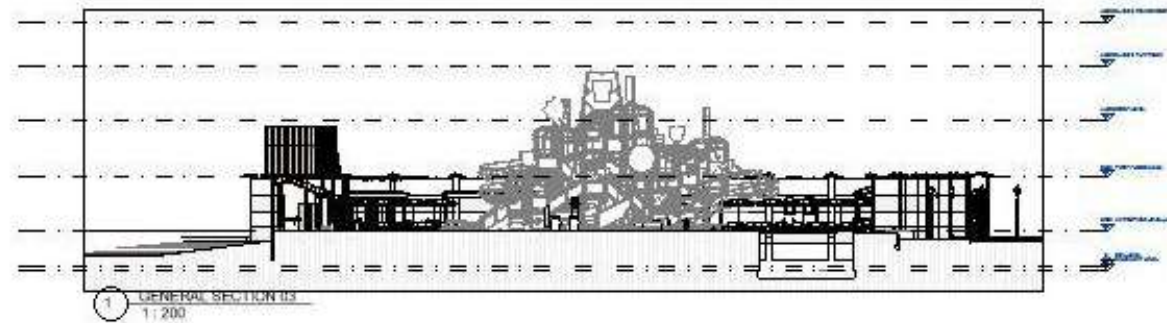




B I M S E R V I C E S

(THESE DRAWINGS AND SPECIFICATIONS ARE PROPERTY AND COPYRIGHT OF AMUSEMENT LOGIC WORLDWIDE LLC. AND CANNOT BE USED IN ANY OTHER PROJECT EXCEPT WITH PREVIOUS WRITTEN AGREEMENT WITH AMUSEMENT LOGIC WORLDWIDE LLC.)

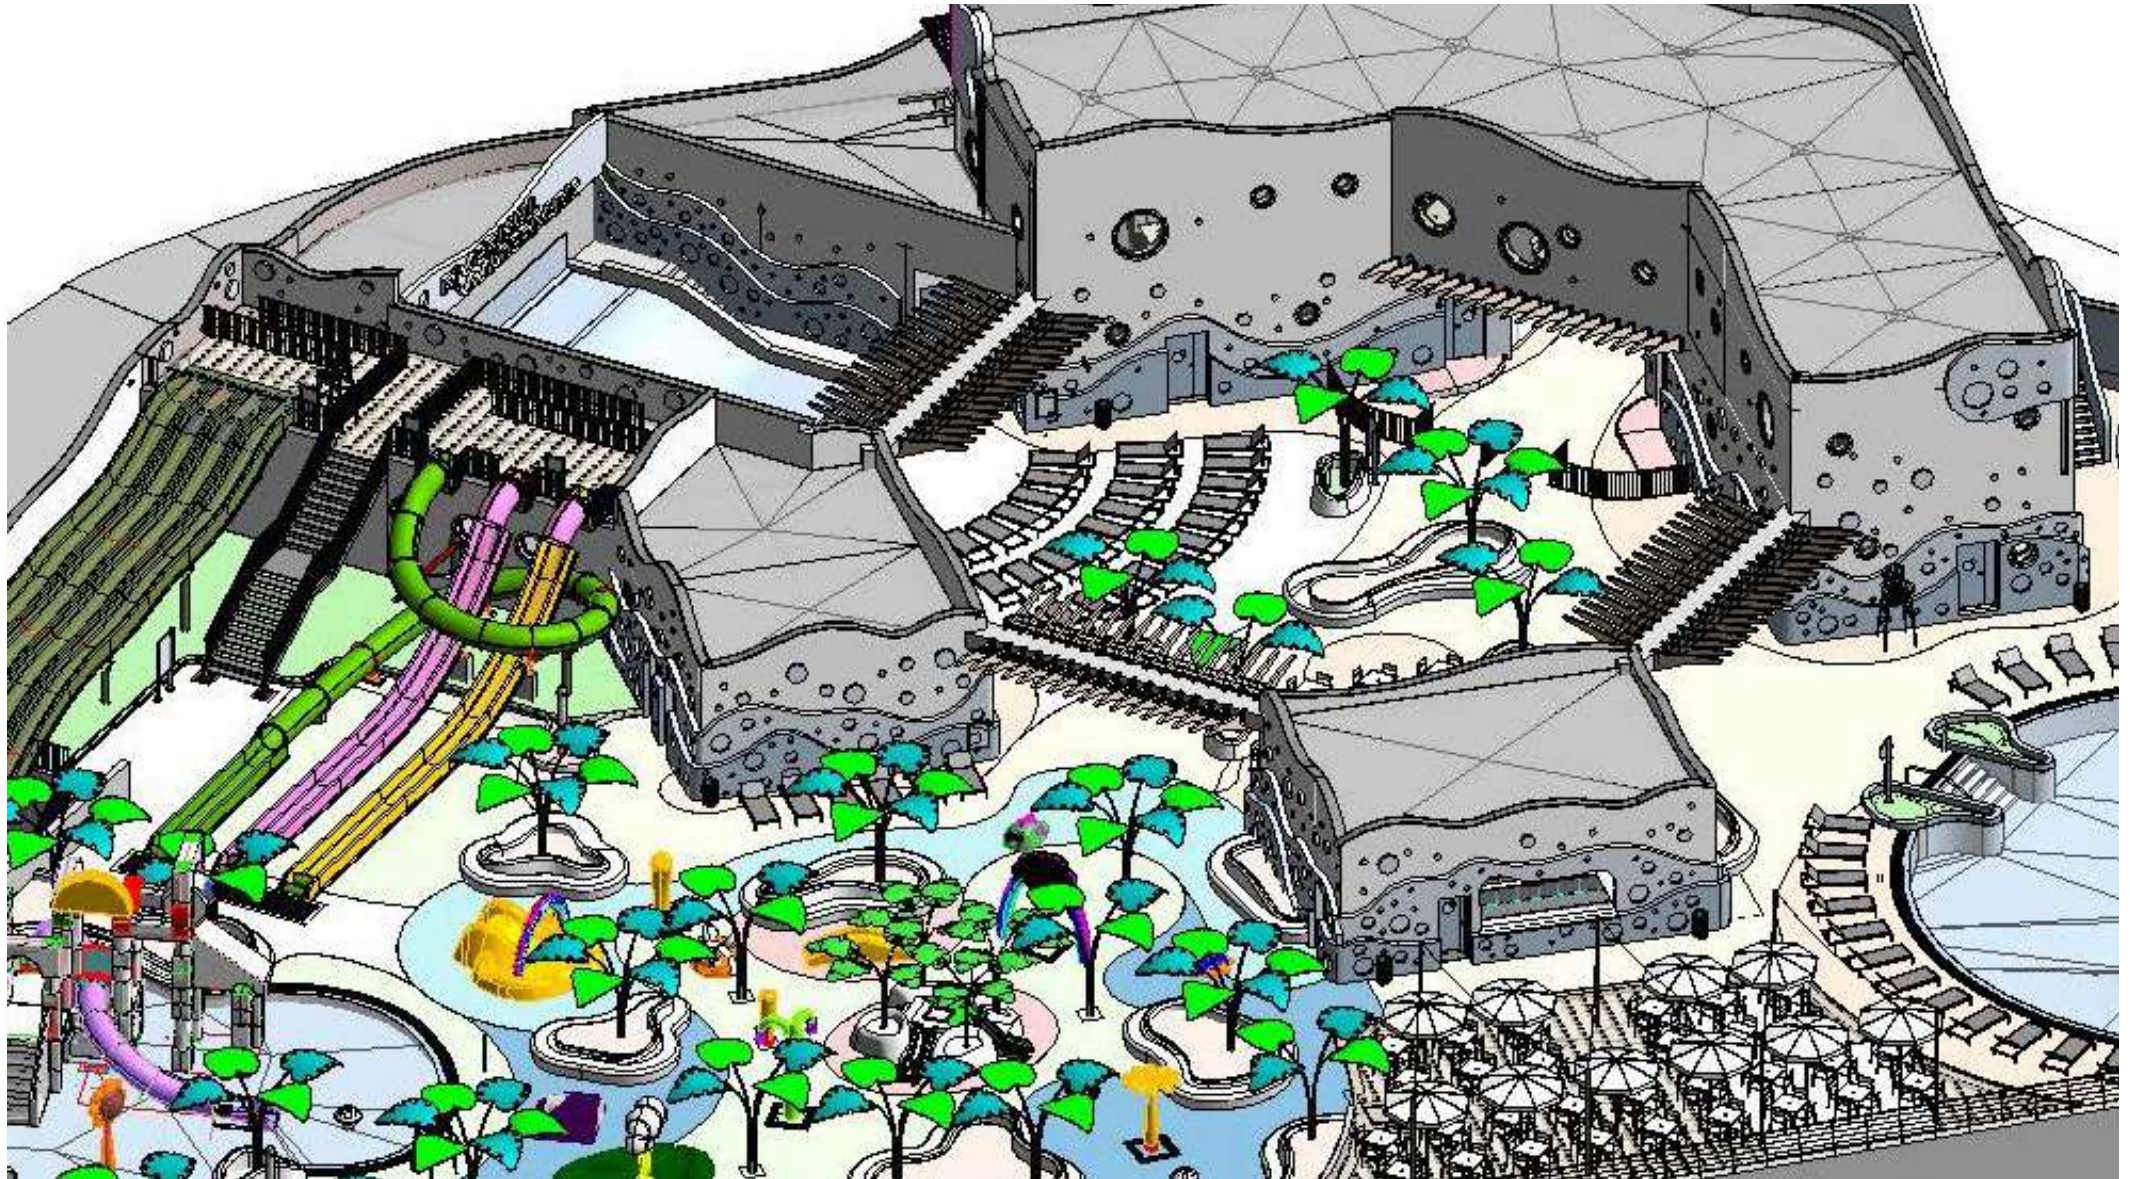

B I M S E R V I C E S

(THESE DRAWINGS AND SPECIFICATIONS ARE PROPERTY AND COPYRIGHT OF AMUSEMENT LOGIC WORLDWIDE LLC AND CANNOT BE USED IN ANY OTHER PROJECT EXCEPT WITH PREVIOUS WRITTEN AGREEMENT WITH AMUSEMENT LOGIC WORLDWIDE LLC.)

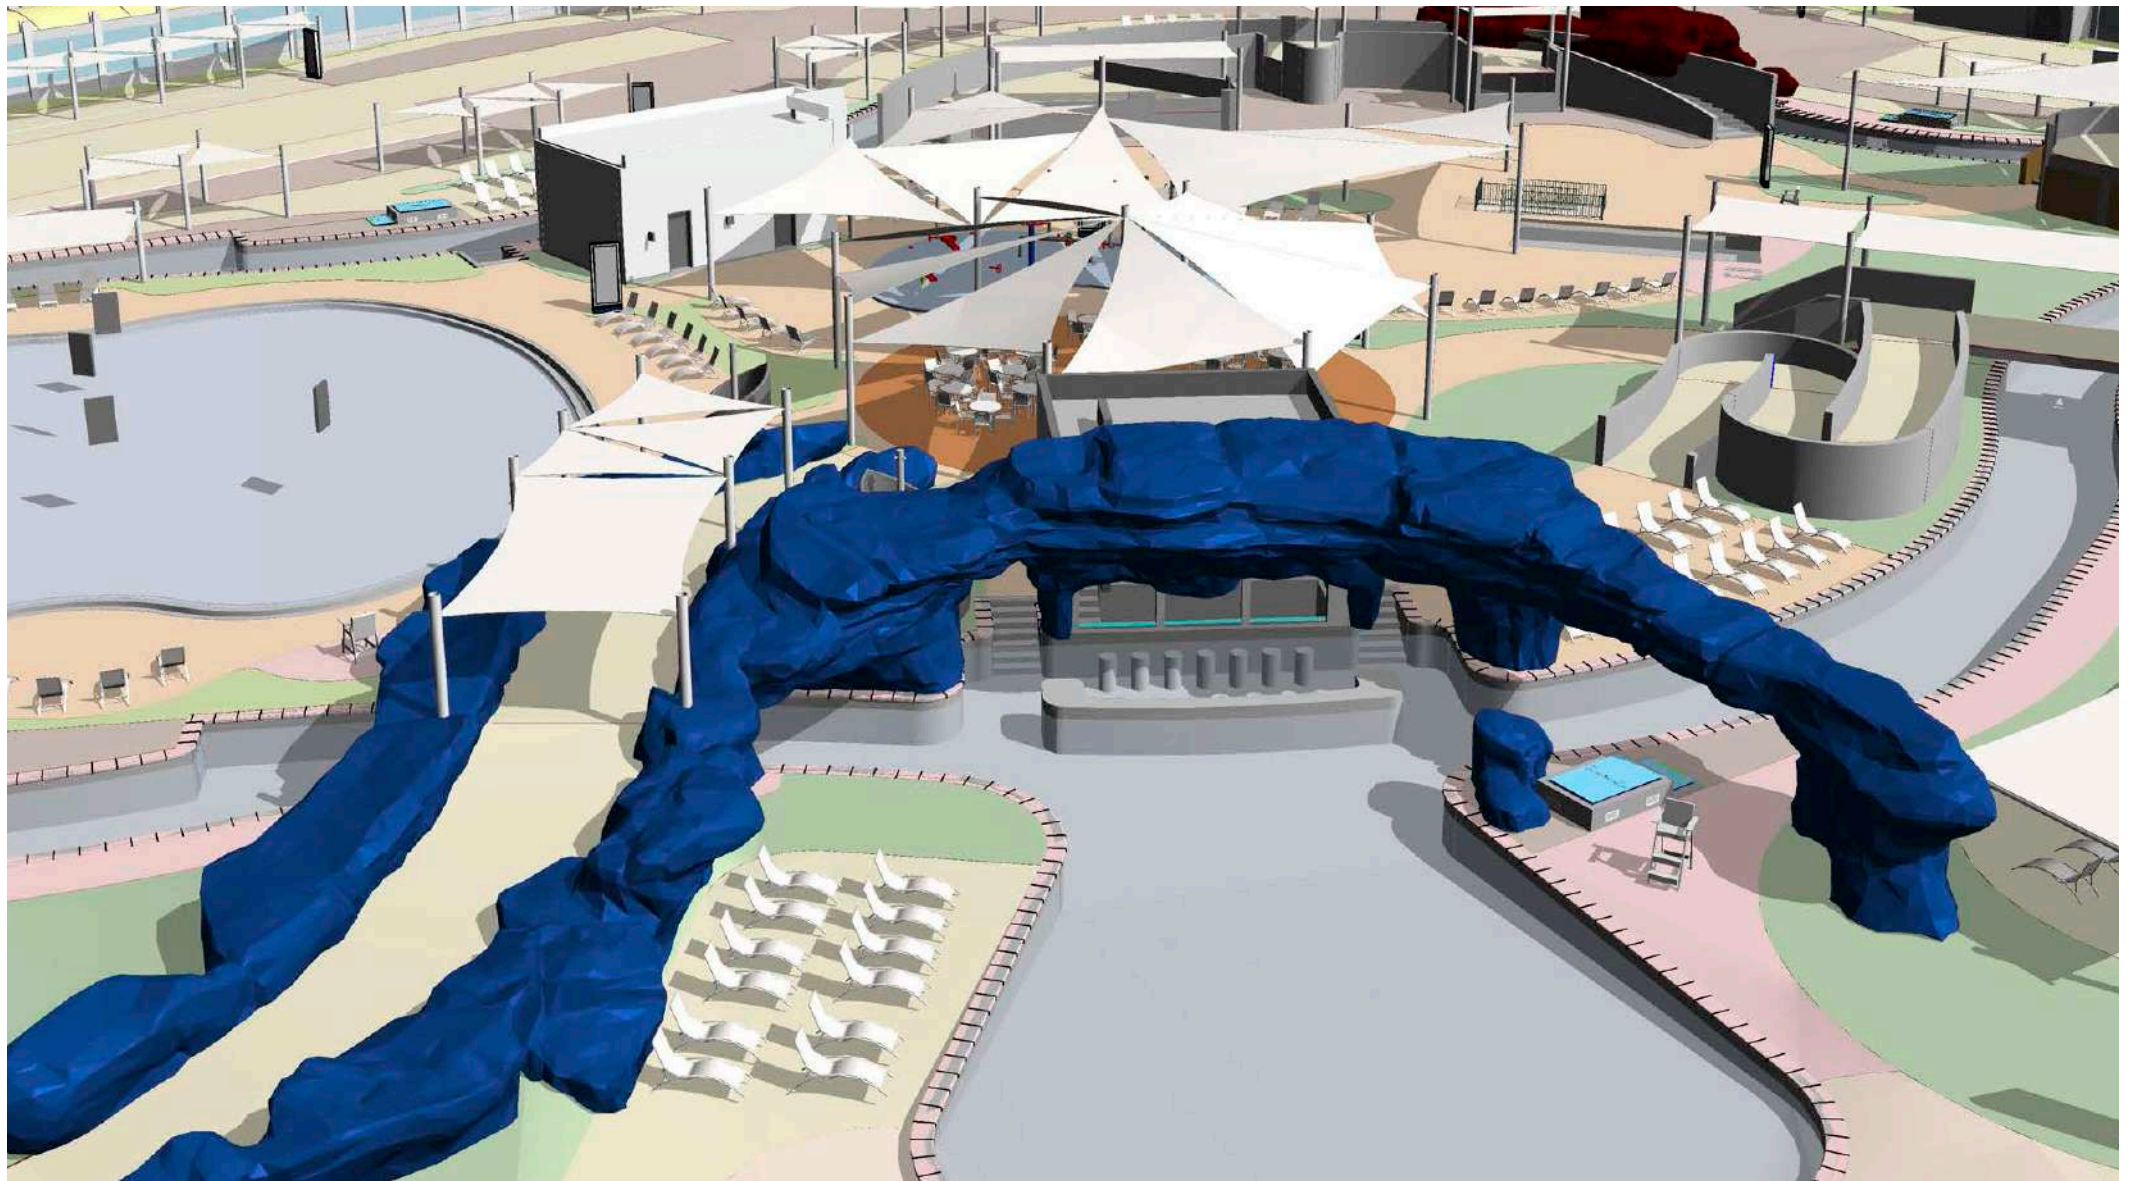


B I M S E R V I C E S

(THESE DRAWINGS AND SPECIFICATIONS ARE PROPERTY AND COPYRIGHT OF AMUSEMENT LOGIC WORLDWIDE LLC. AND CANNOT BE USED IN ANY OTHER PROJECT EXCEPT WITH PREVIOUS WRITTEN AGREEMENT WITH AMUSEMENT LOGIC WORLDWIDE LLC.)





B I M S E R V I C E S


(THESE DRAWINGS AND SPECIFICATIONS ARE PROPERTY AND COPYRIGHT OF AMUSEMENT LOGIC WORLDWIDE LLC. AND CANNOT BE USED IN ANY OTHER PROJECT EXCEPT WITH PREVIOUS WRITTEN AGREEMENT WITH AMUSEMENT LOGIC WORLDWIDE LLC.)

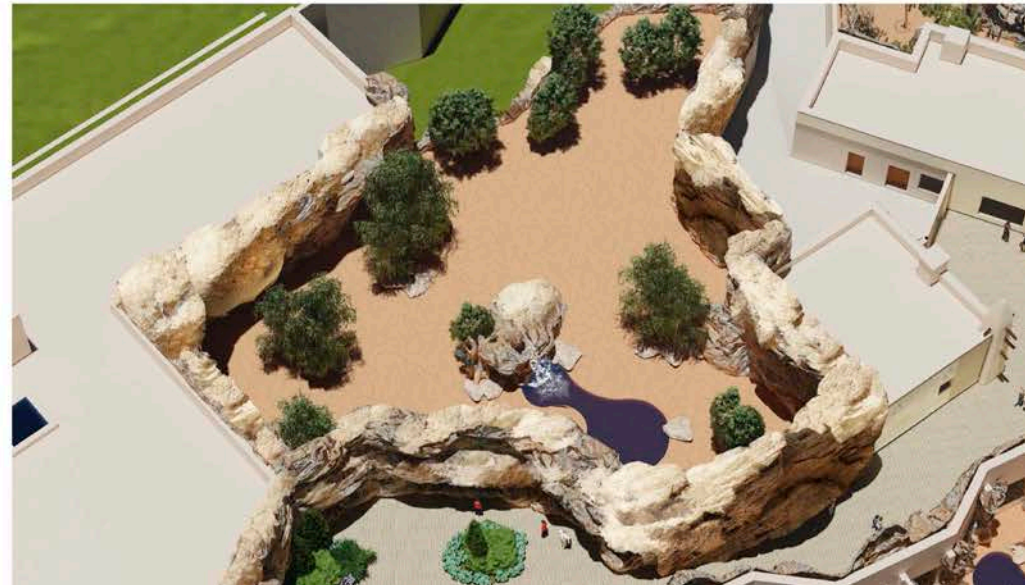


B I M S E R V I C E S


(THESE DRAWINGS AND SPECIFICATIONS ARE PROPERTY AND COPYRIGHT OF AMUSEMENT LOGIC WORLDWIDE LLC. AND CANNOT BE USED IN ANY OTHER PROJECT EXCEPT WITH PREVIOUS WRITTEN AGREEMENT WITH AMUSEMENT LOGIC WORLDWIDE LLC.)

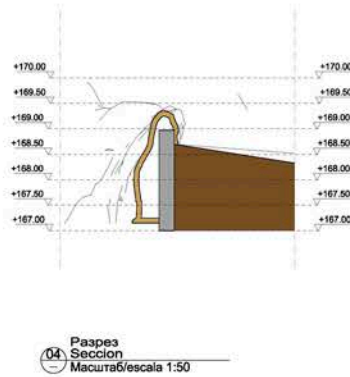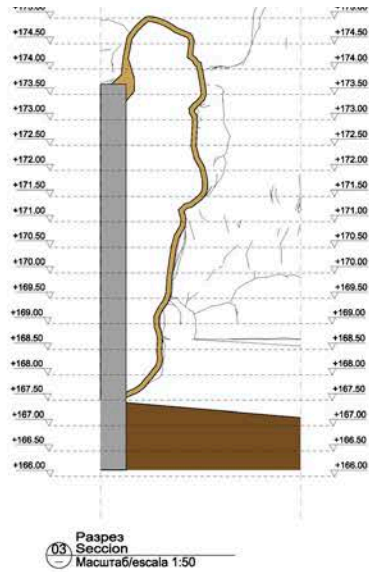

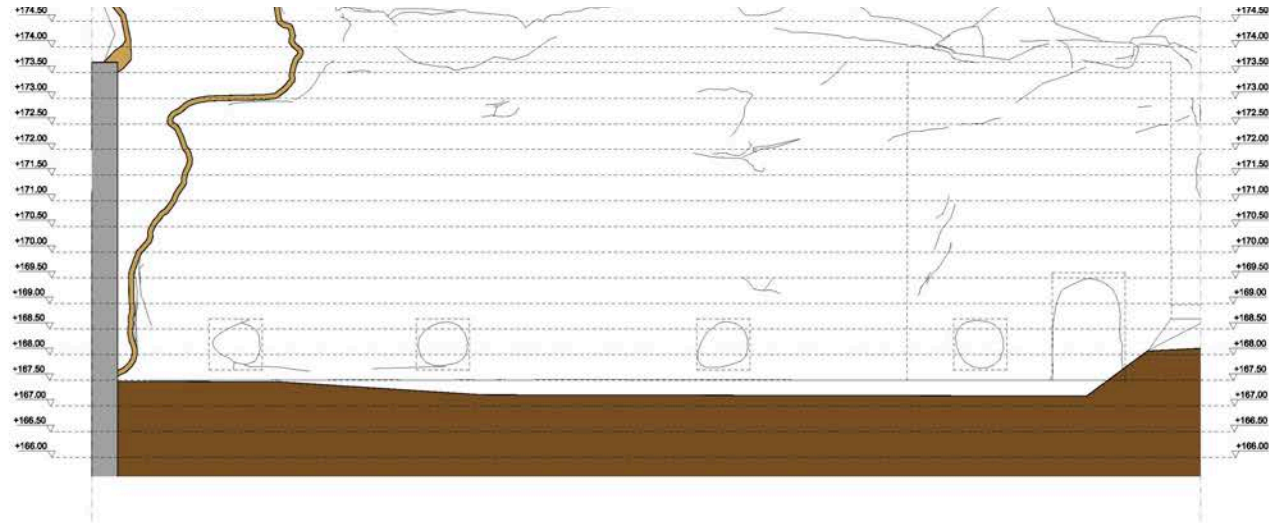

01 Paapez
Sección
Medida: escala 1:50

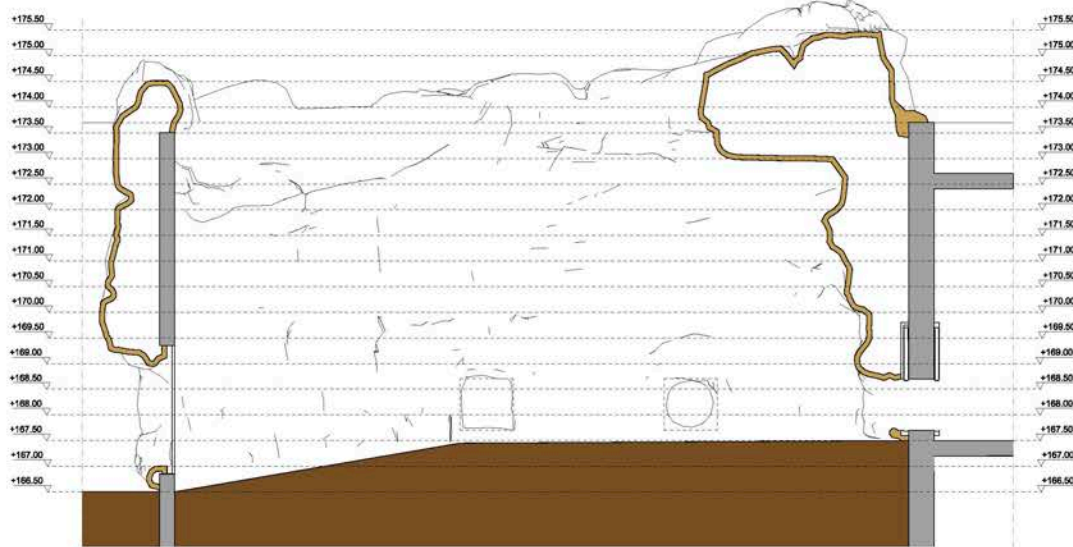

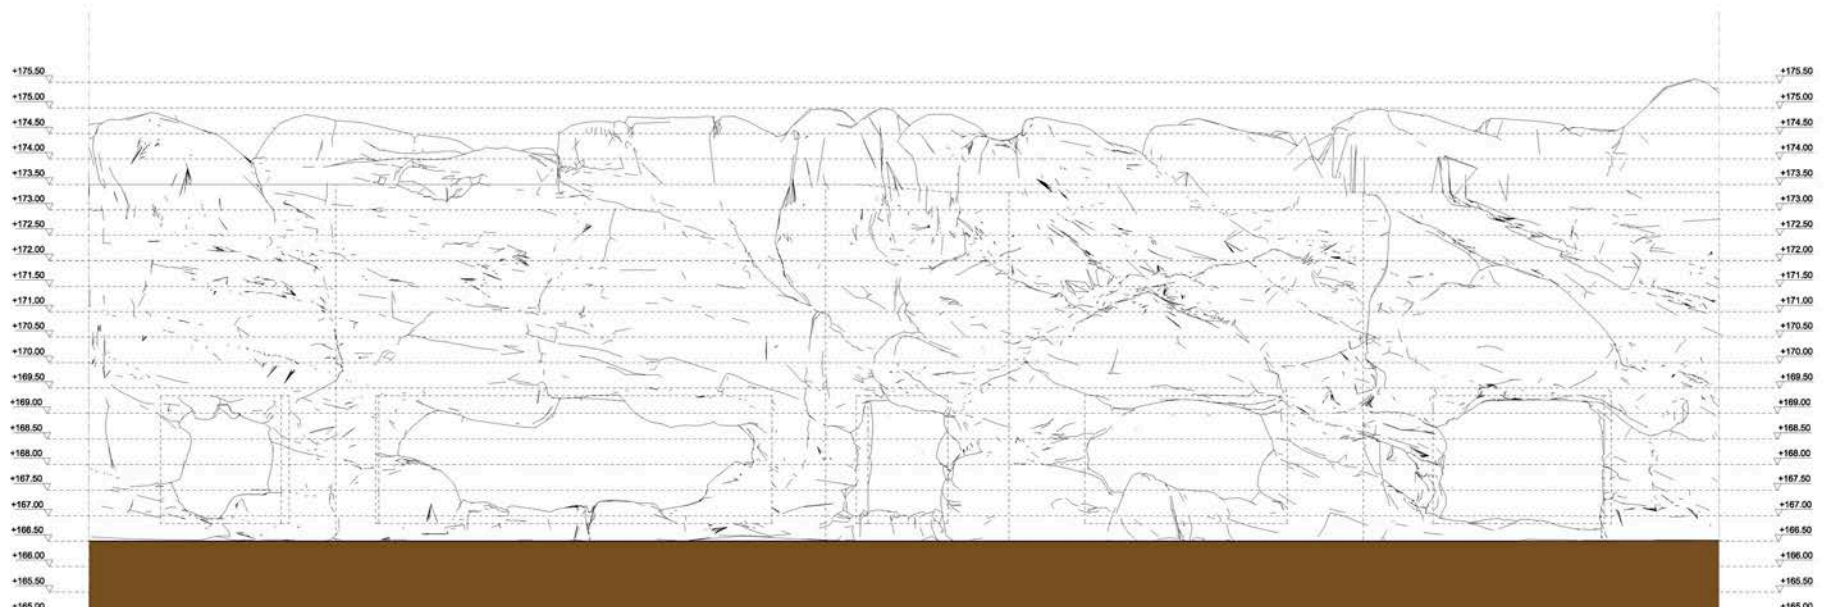






① ELEVATION 01
THEMED ELEVATION
Scale 1:75



② ELEVATION 02
THEMED ELEVATION
Scale 1:75



③ ELEVATION 03
THEMED ELEVATION
Scale 1:75

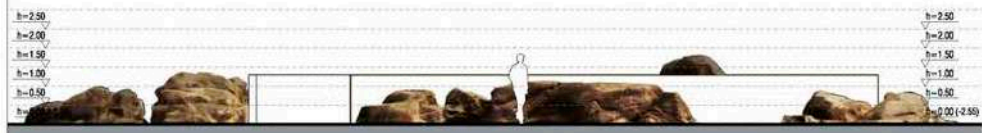


④ ELEVATION 04
THEMED ELEVATION
Scale 1:75




5 ROOF PLAN
THEMED FEATURE
Scale 1:75




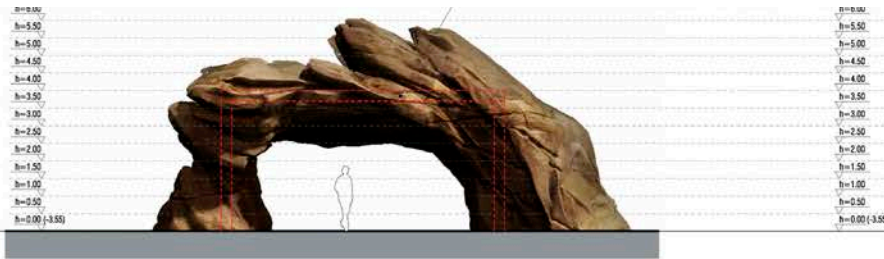



① ELEVATION 01
THEMED ELEVATION
Scale 1:75

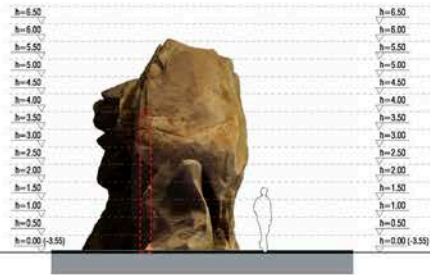

② ELEVATION 02
THEMED ELEVATION
Scale 1:75

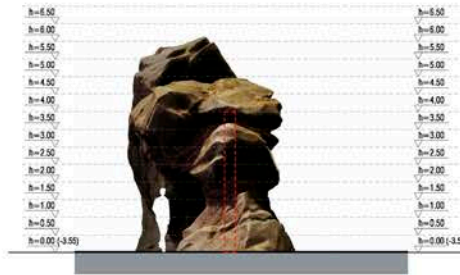



④ ELEVATION 04
THEMED ELEVATION
Scale 1:75

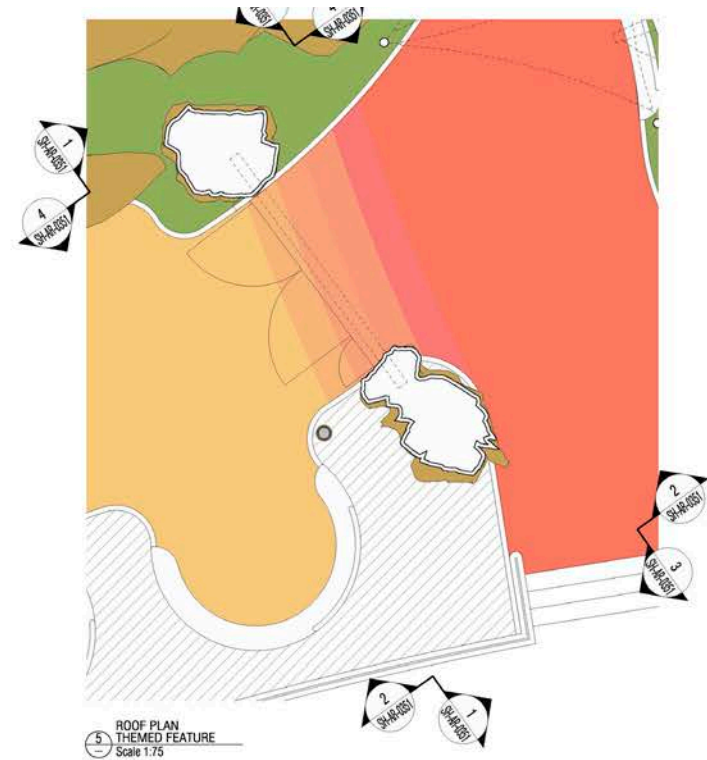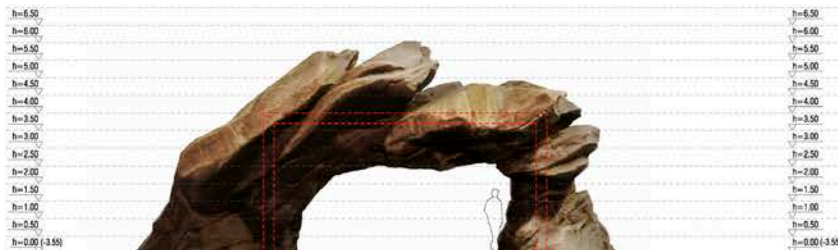


⑤ ROOF PLAN
THEMED FEATURE
Scale 1:75



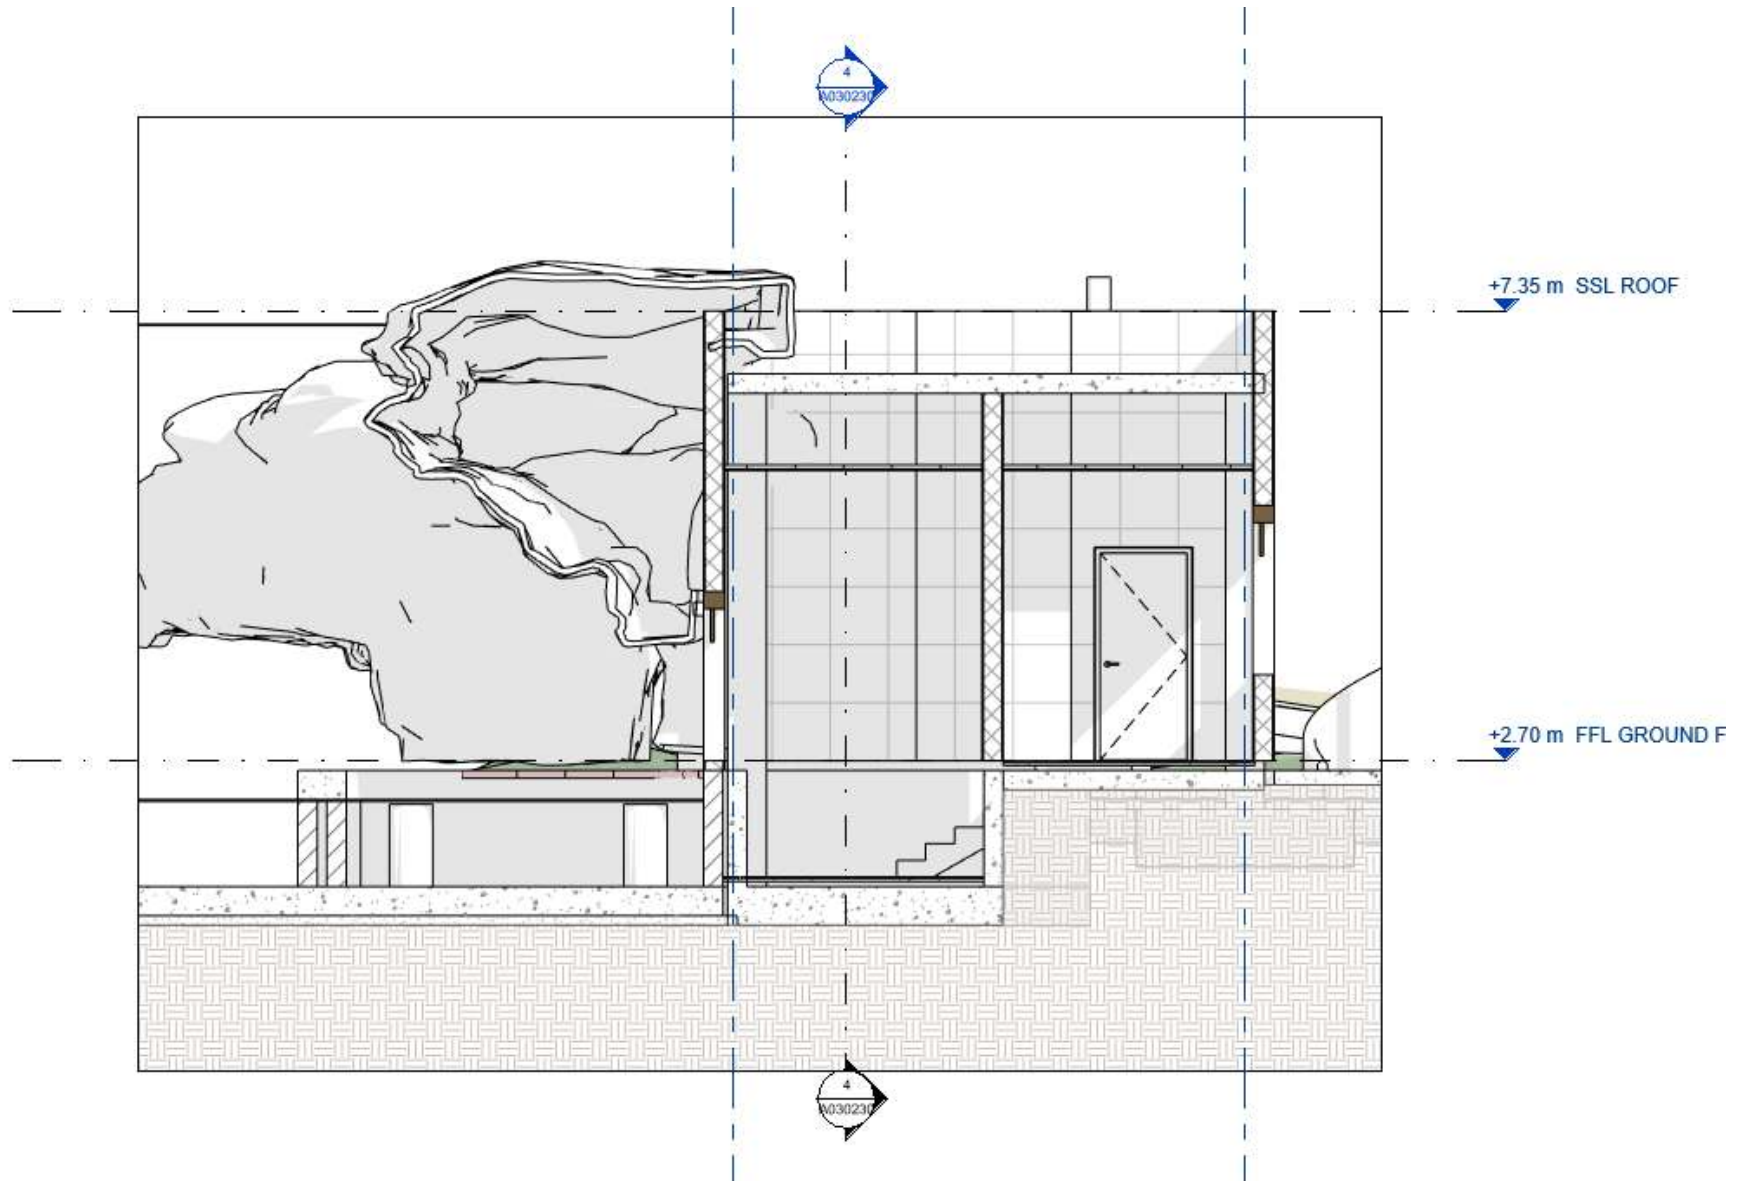


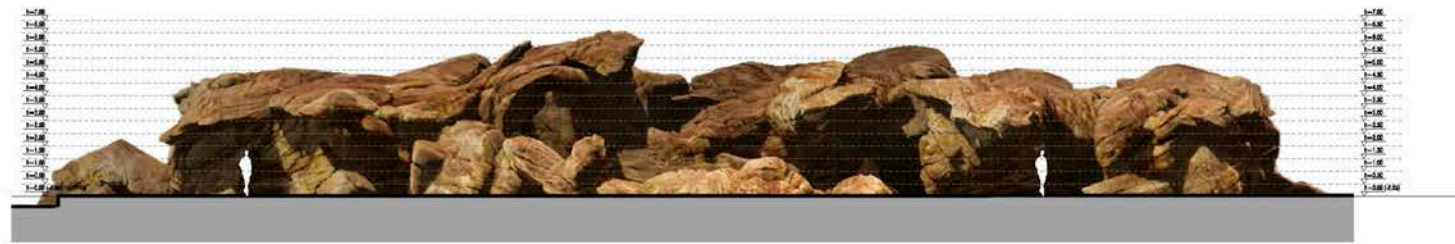


ELEVATION 01
BUILDING ELEVATION
Scale 1/75

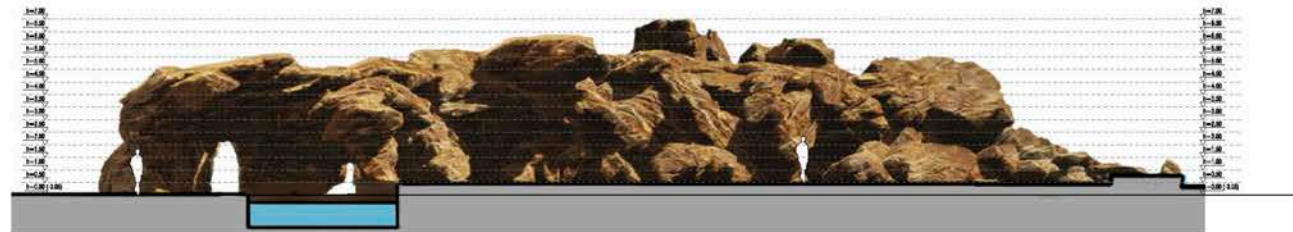


ELEVATION 02
BUILDING ELEVATION
Scale 1/75

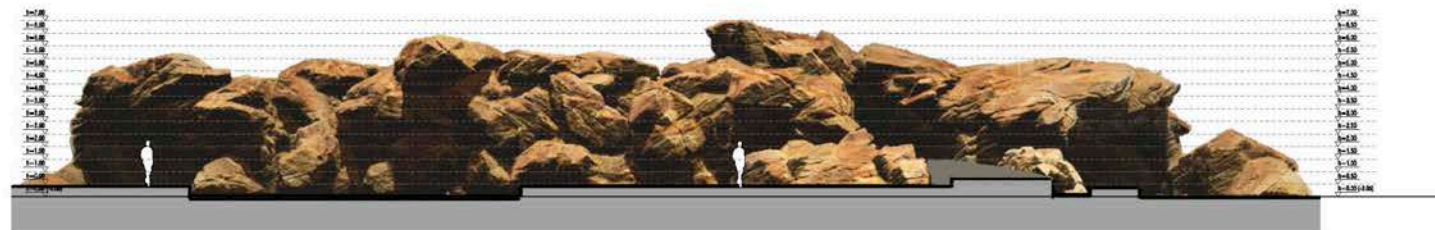


ELEVATION 03
BUILDING ELEVATION
Scale 1/75

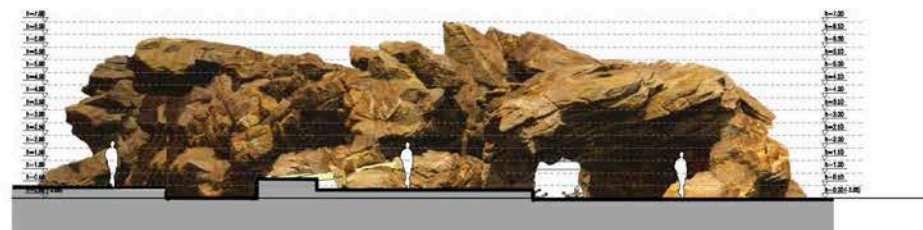


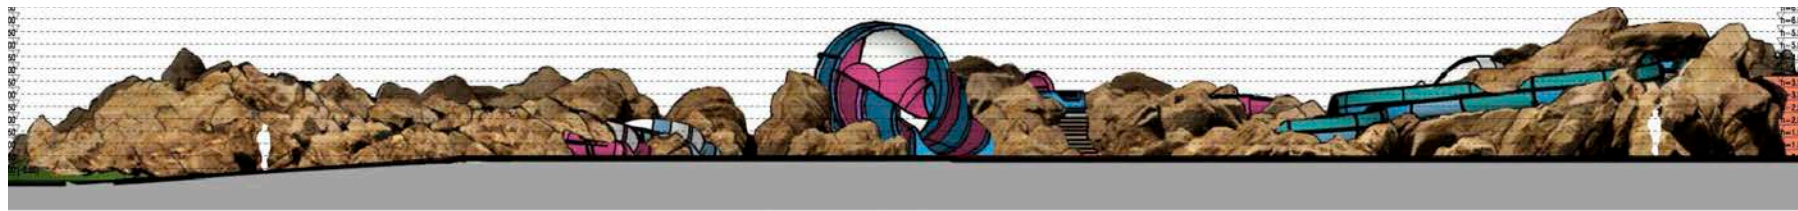


ELEVATION 01
THEMED ELEVATION
Scale 1:100

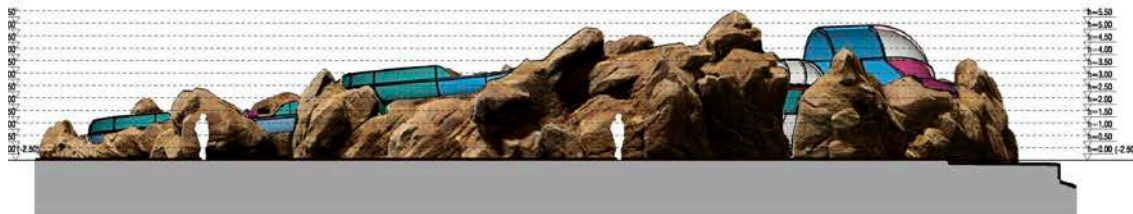


ELEVATION 02
THEMED ELEVATION
Scale 1:100

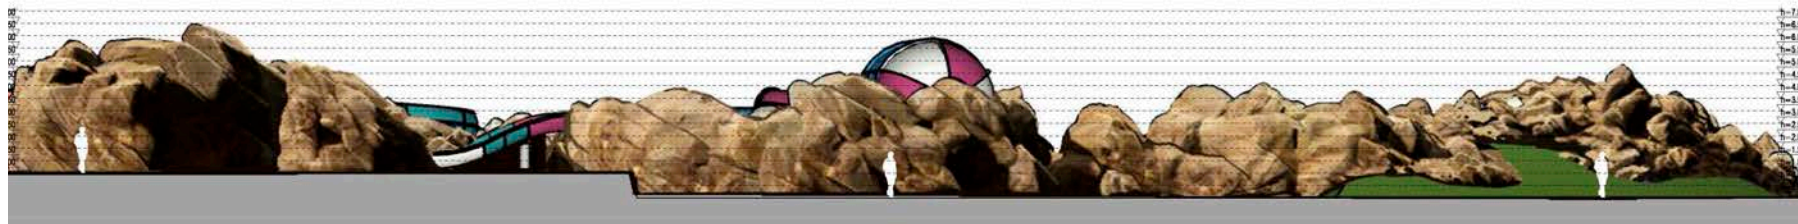


ELEVATION 03
THEMED ELEVATION
Scale 1:100

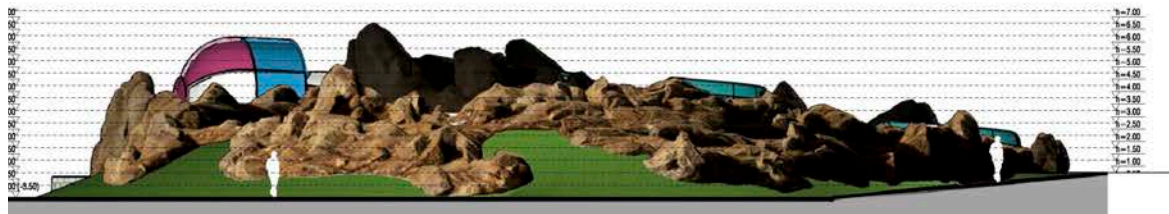


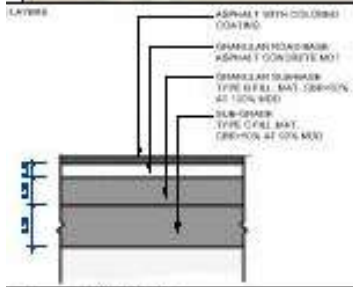


DIMENSION:	800 x 800 mm
SOLAR REFLECTION INDEX:	0.1
COLOR:	DRAB
PERMEABLE:	NO
LOCATION:	INDOOR PROMENADE
DESCRIPTION:	ASPHALT CONCRETE MIX WITH COLORED COATING

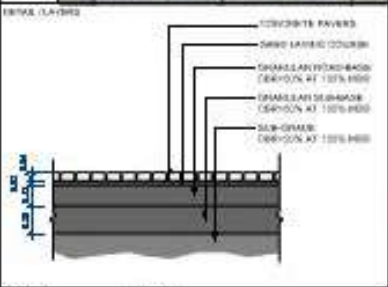


DIMENSION:	800 x 800 mm
SOLAR REFLECTION INDEX:	0.1
COLOR:	DRAB
PERMEABLE:	NO
LOCATION:	INDOOR PROMENADE
DESCRIPTION:	CONCRETE PAVING WITH COLORED COATING

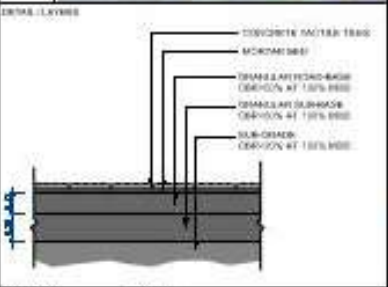


DIMENSION:	800 x 800 mm
SOLAR REFLECTION INDEX:	0.1
COLOR:	DRAB
PERMEABLE:	NO
LOCATION:	INDOOR PROMENADE
DESCRIPTION:	CONCRETE PAVING WITH COLORED COATING

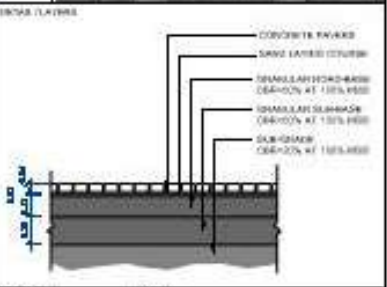


DIMENSION:	800 x 800 mm
SOLAR REFLECTION INDEX:	0.1
COLOR:	DRAB
PERMEABLE:	NO
LOCATION:	INDOOR PROMENADE
DESCRIPTION:	CONCRETE PAVING WITH COLORED COATING

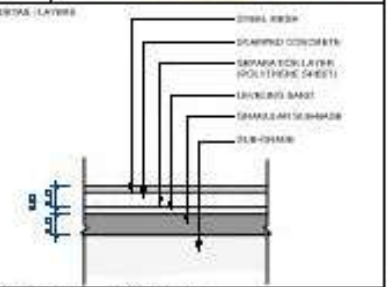



DIMENSION:	800 x 800 mm
SOLAR REFLECTION INDEX:	0.1
COLOR:	DRAB
PERMEABLE:	NO
LOCATION:	INDOOR PROMENADE
DESCRIPTION:	CONCRETE PAVING WITH COLORED COATING

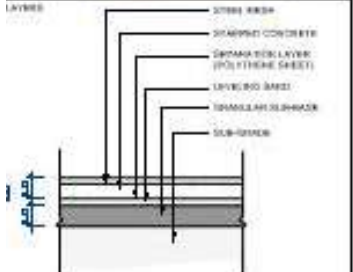



DIMENSION:	800 x 800 mm
SOLAR REFLECTION INDEX:	0.1
COLOR:	DRAB
PERMEABLE:	NO
LOCATION:	INDOOR PROMENADE
DESCRIPTION:	CONCRETE PAVING WITH COLORED COATING

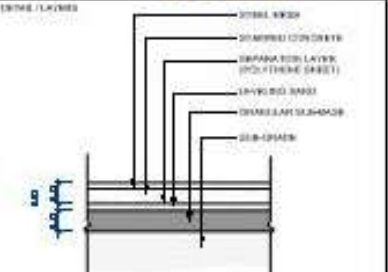



DIMENSION:	800 x 800 mm
SOLAR REFLECTION INDEX:	0.1
COLOR:	DRAB
PERMEABLE:	NO
LOCATION:	INDOOR PROMENADE
DESCRIPTION:	CONCRETE PAVING WITH COLORED COATING

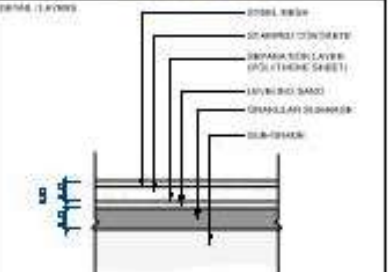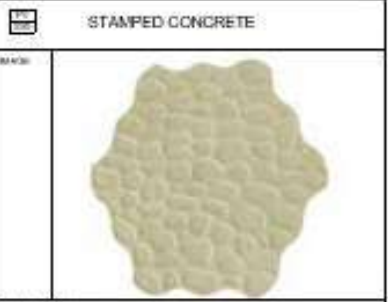


DIMENSION:	800 x 800 mm
SOLAR REFLECTION INDEX:	0.1
COLOR:	DRAB
PERMEABLE:	NO
LOCATION:	INDOOR PROMENADE
DESCRIPTION:	CONCRETE PAVING WITH COLORED COATING

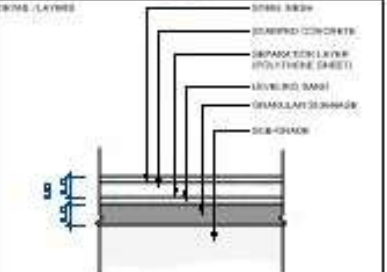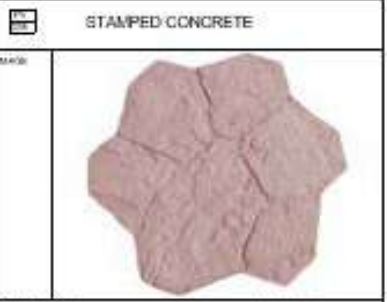




DIMENSION:	800 x 800 mm
SOLAR REFLECTION INDEX:	0.1
COLOR:	DRAB
PERMEABLE:	NO
LOCATION:	INDOOR PROMENADE
DESCRIPTION:	CONCRETE PAVING WITH COLORED COATING

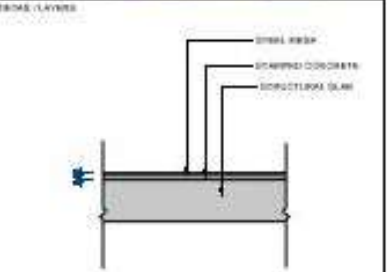
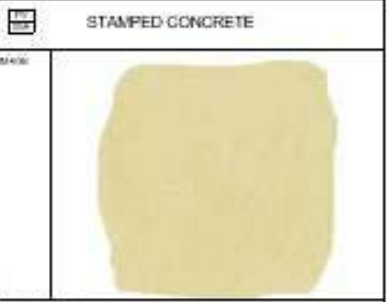




DIMENSION:	800 x 800 mm
SOLAR REFLECTION INDEX:	0.1
COLOR:	DRAB
PERMEABLE:	NO
LOCATION:	INDOOR PROMENADE
DESCRIPTION:	CONCRETE PAVING WITH COLORED COATING

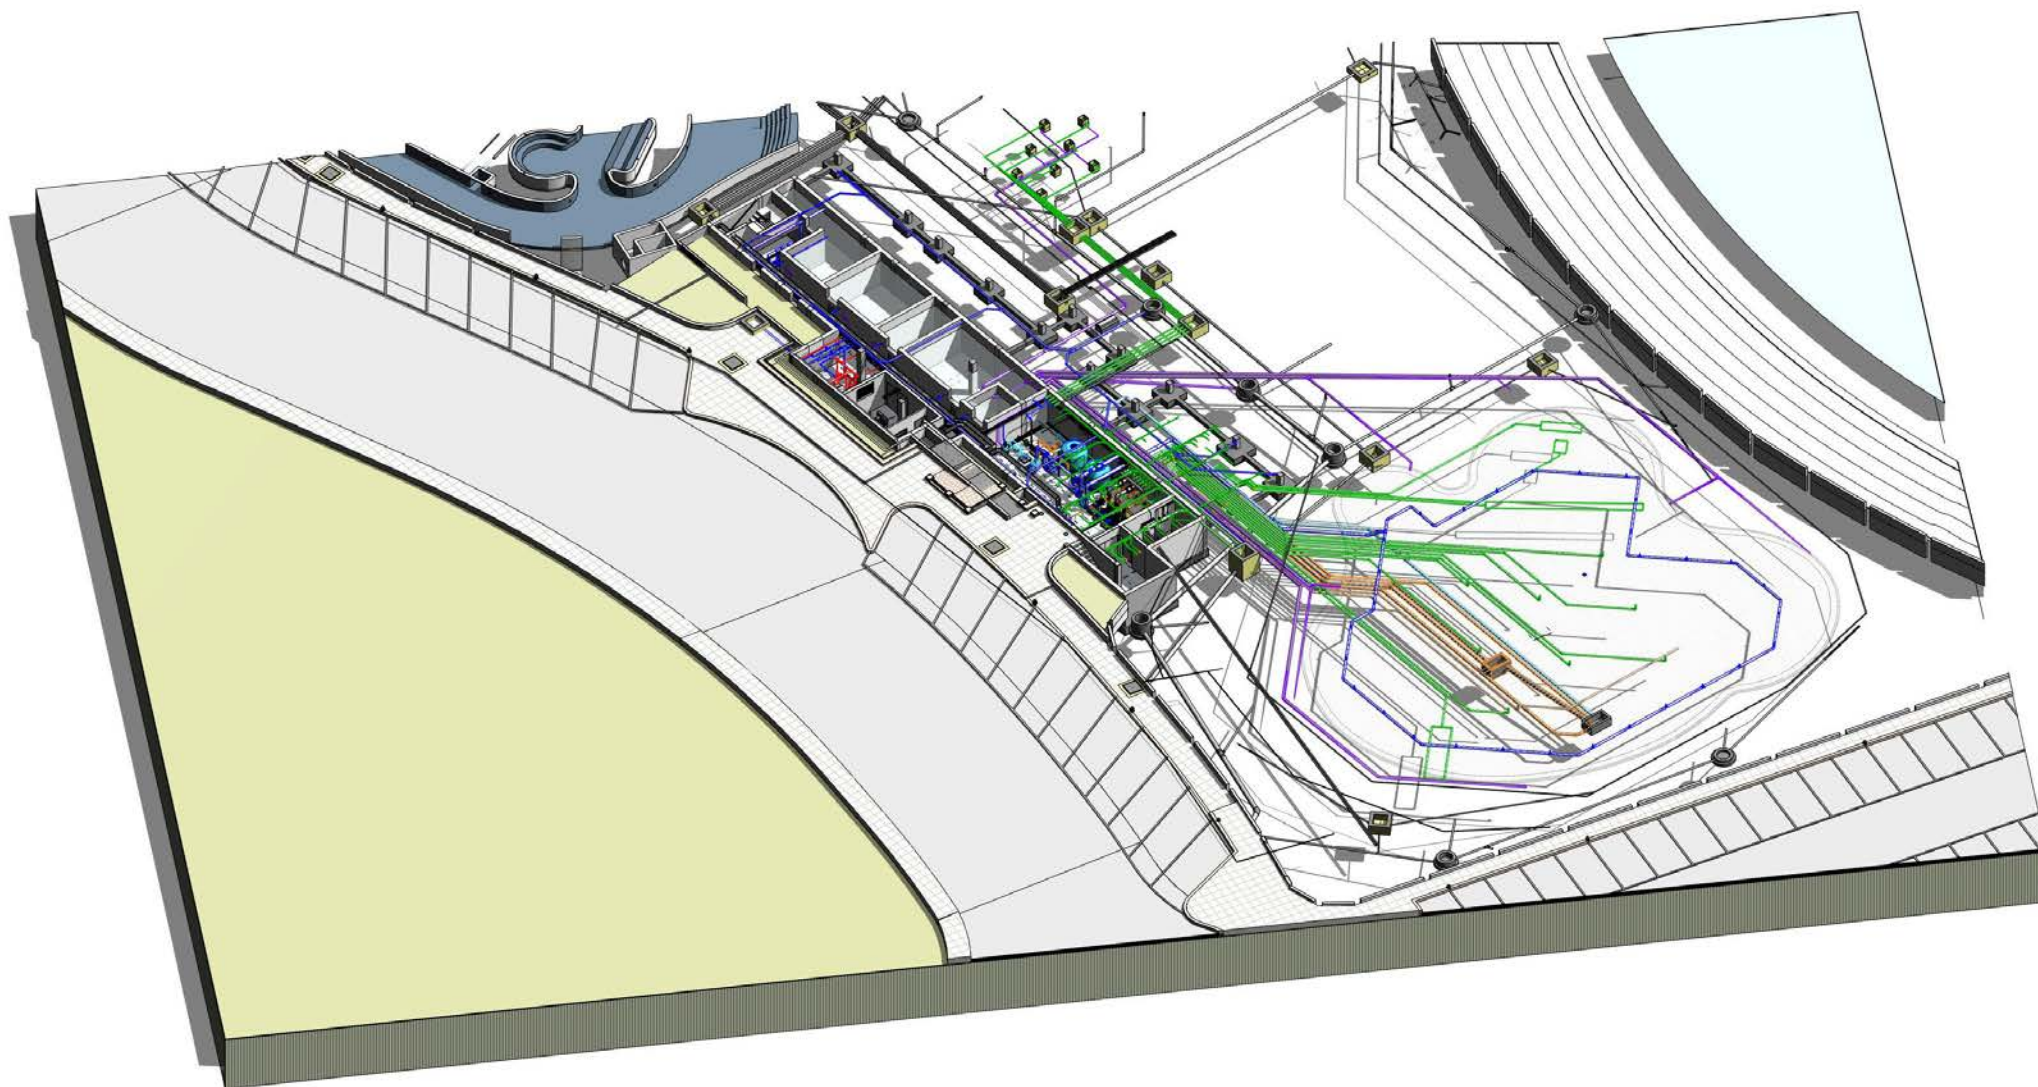



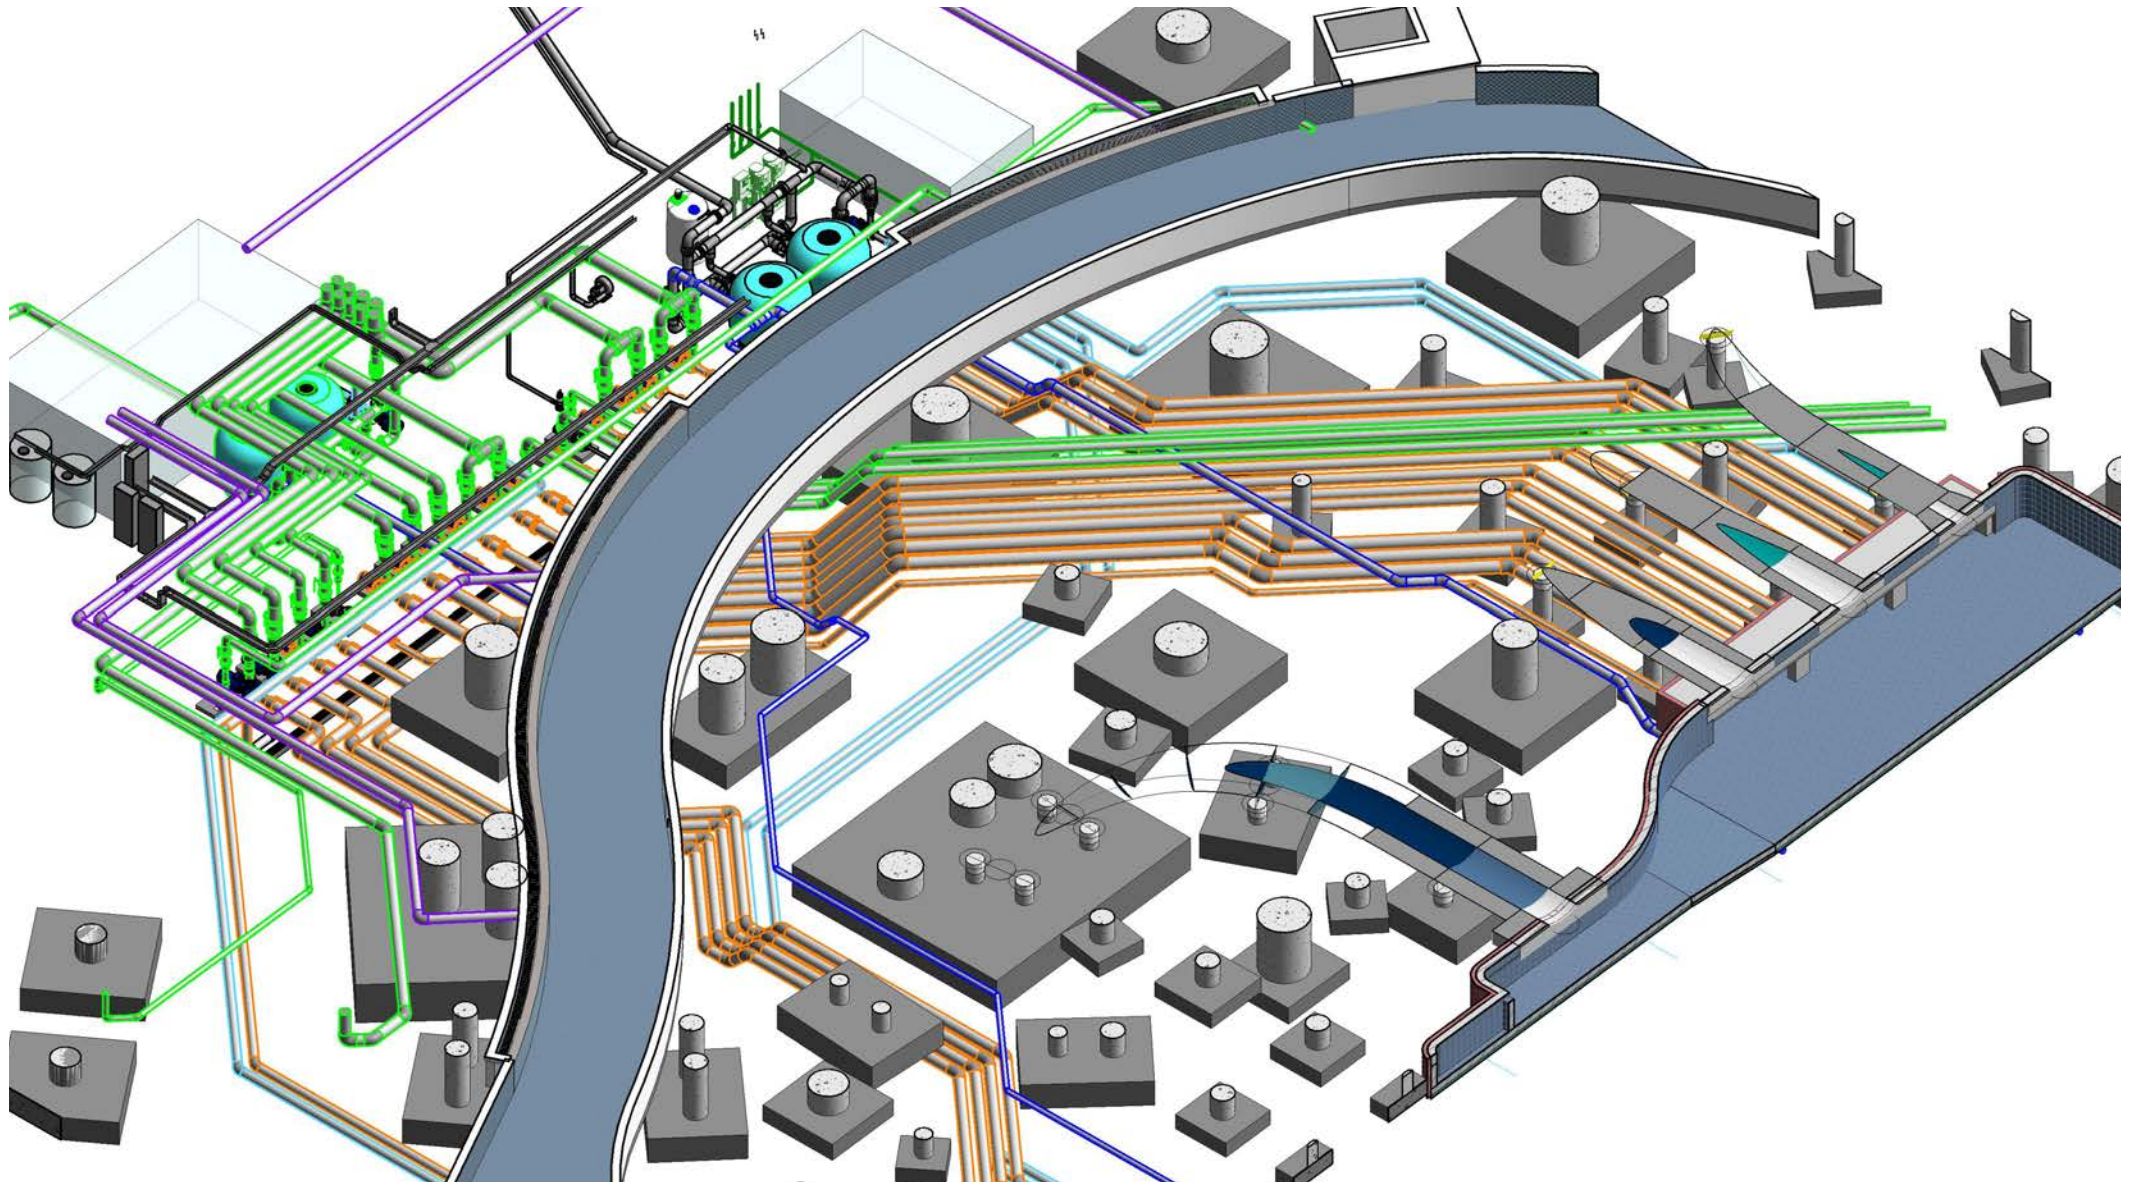


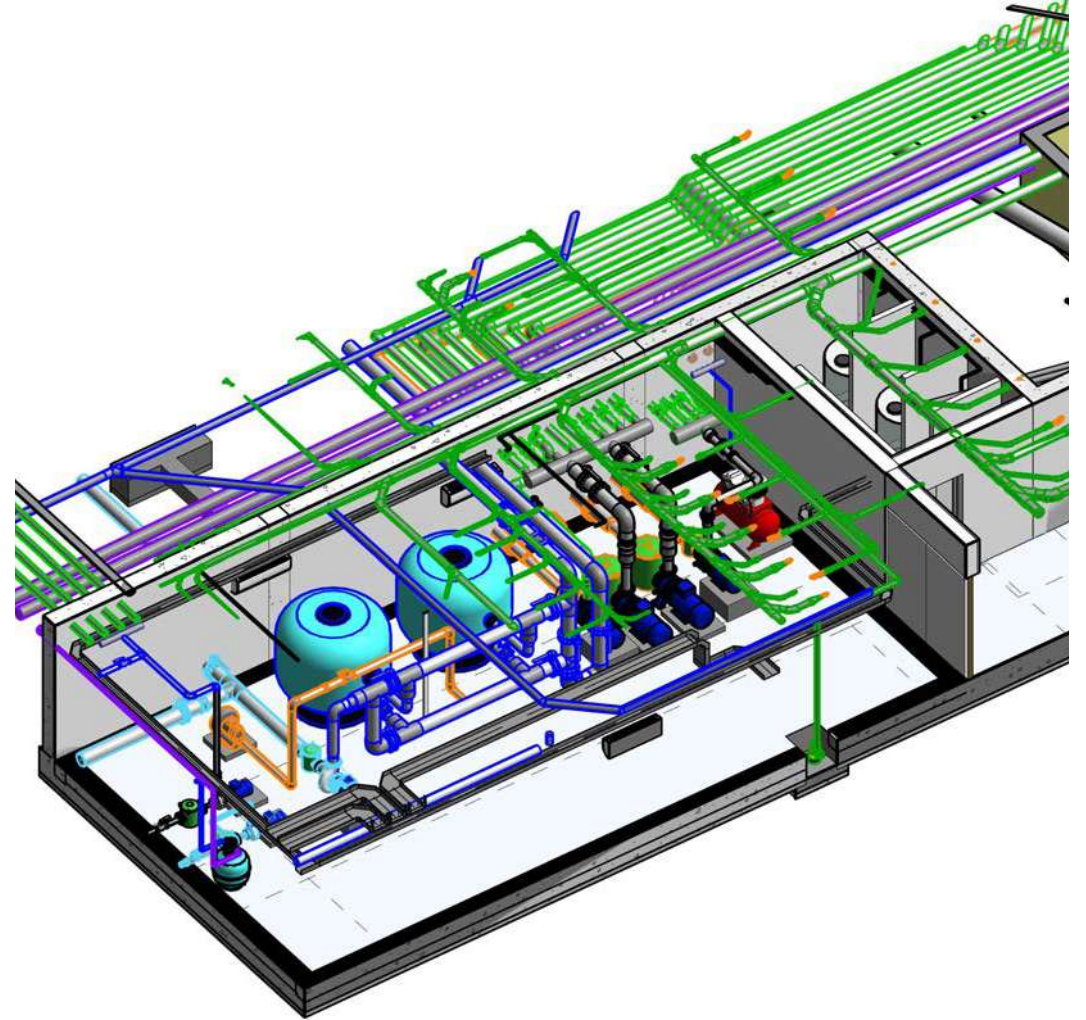
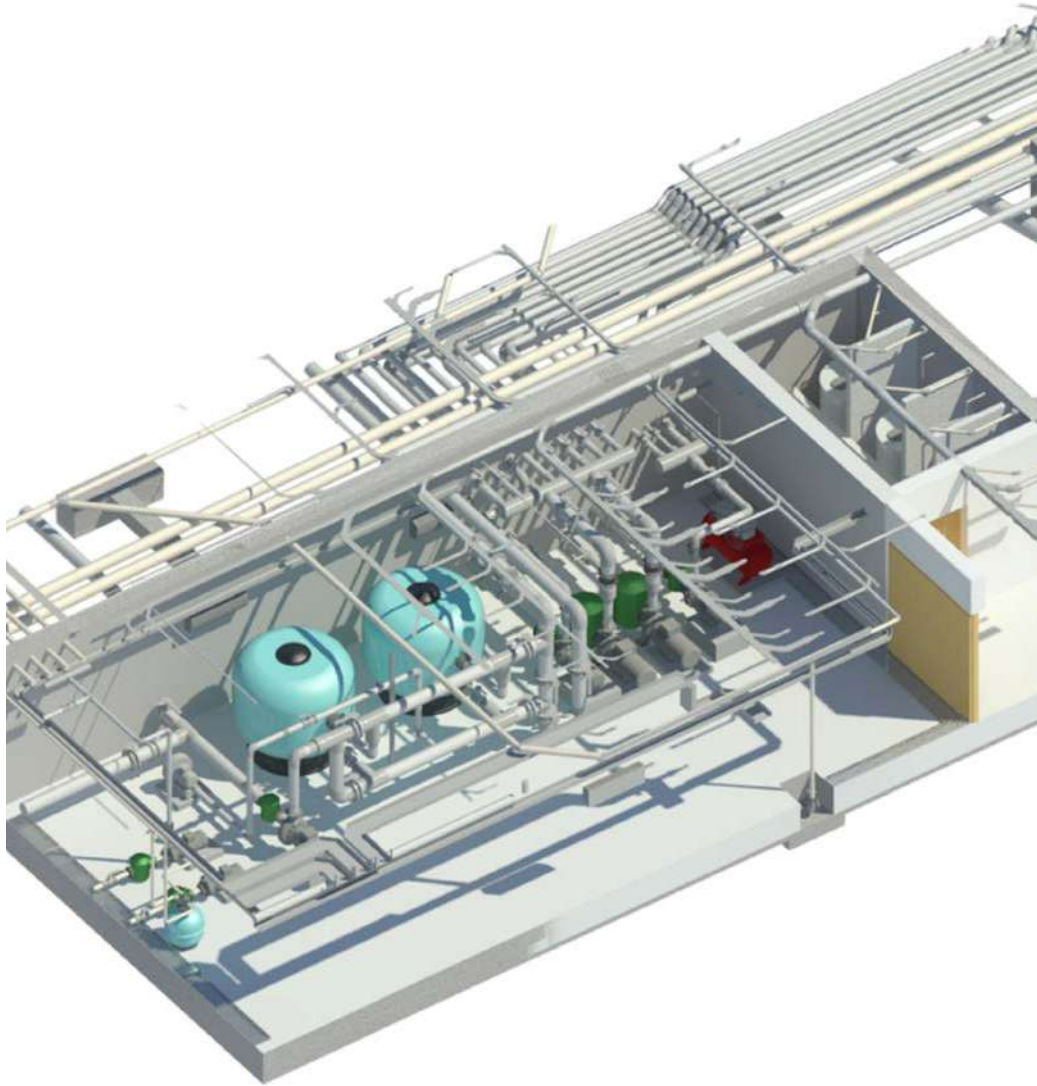


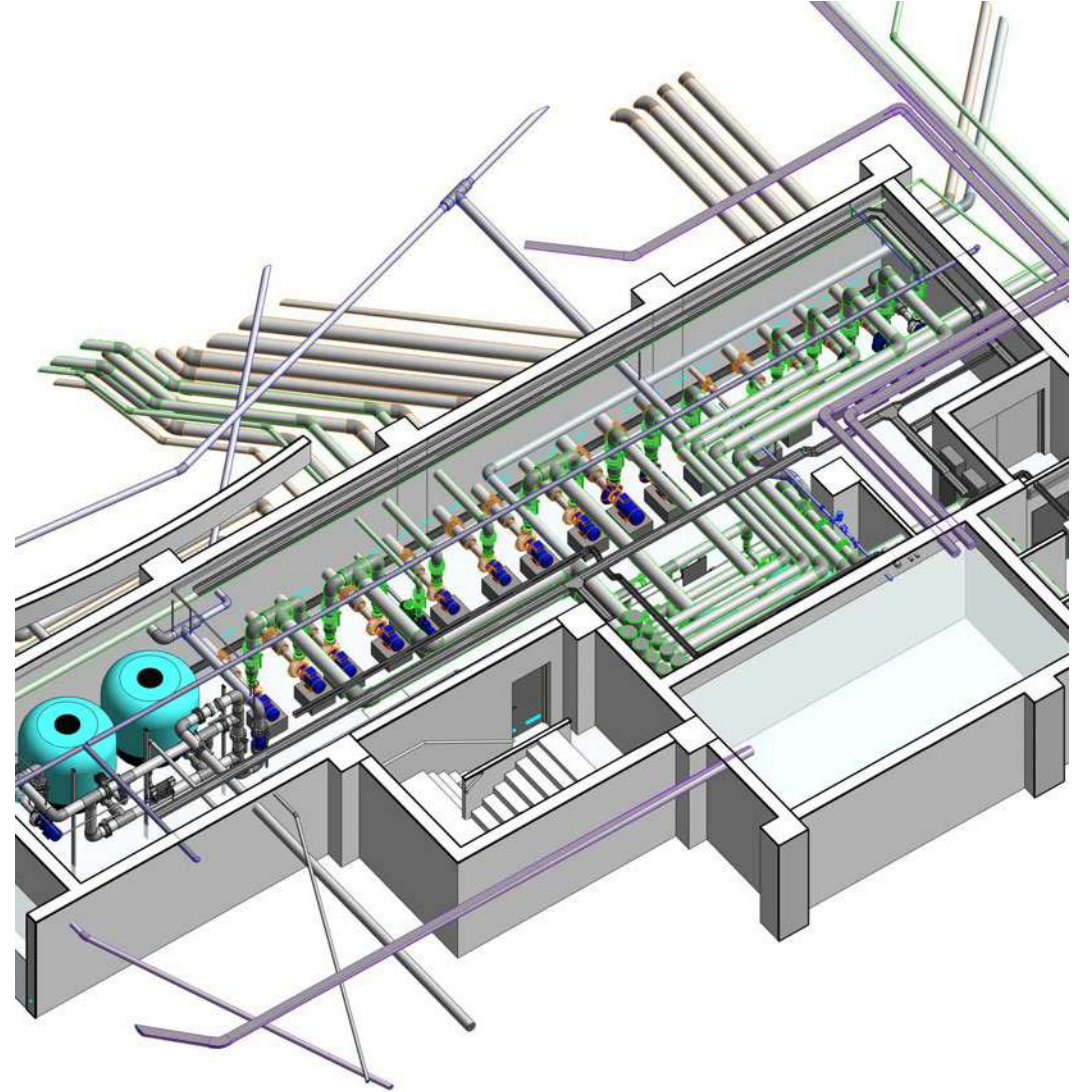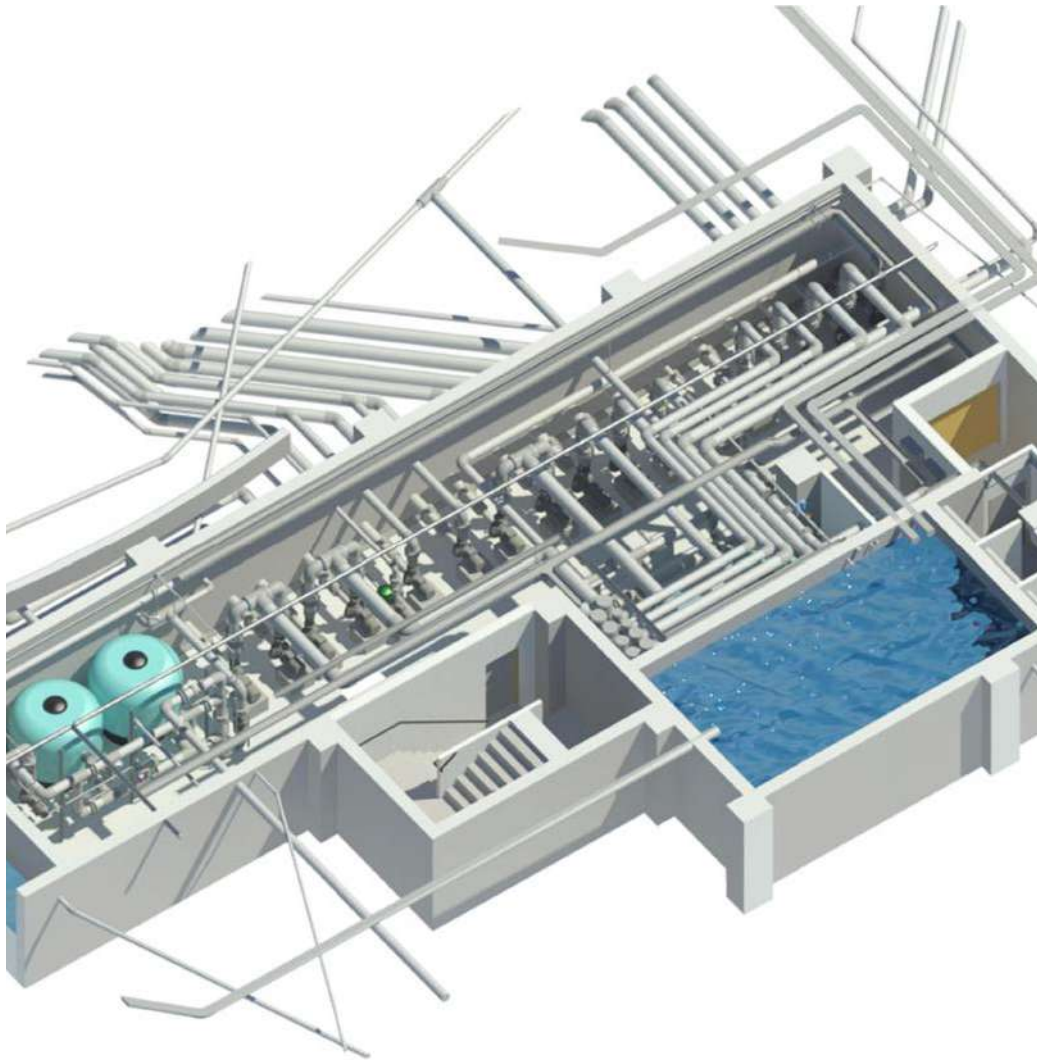



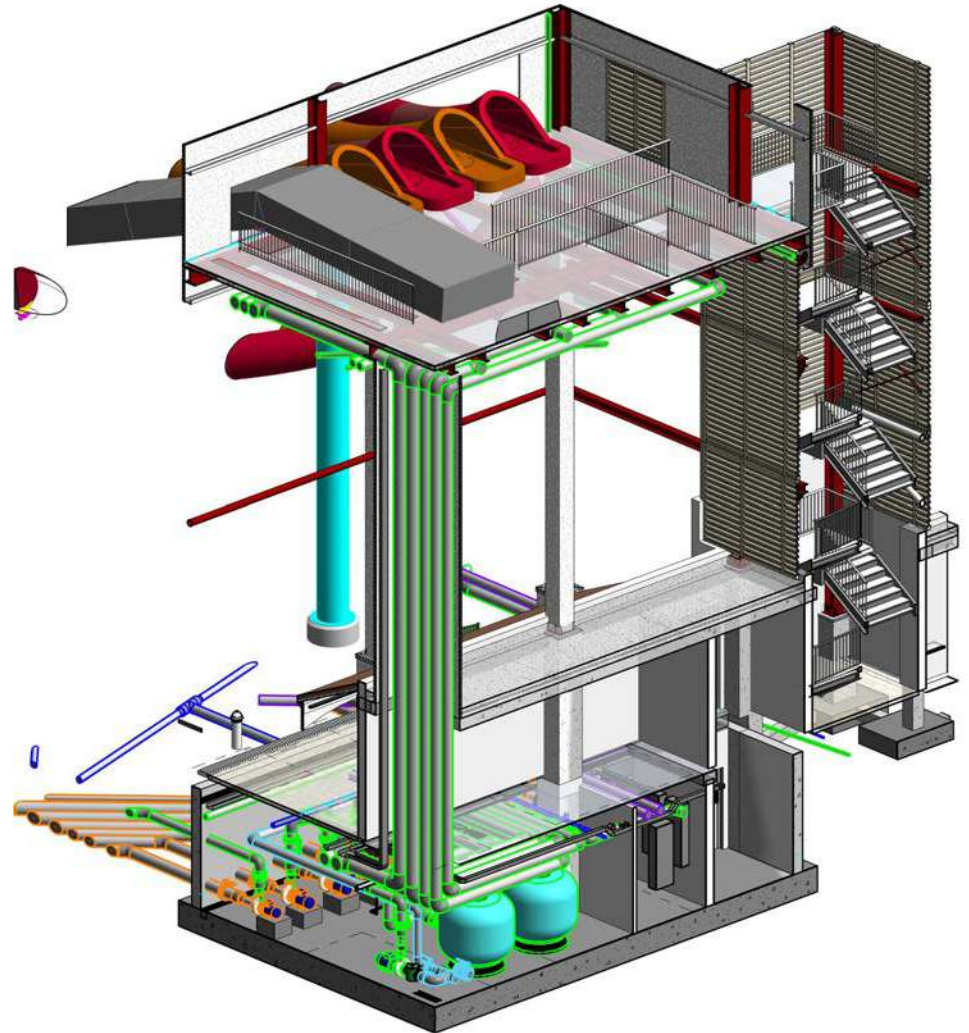
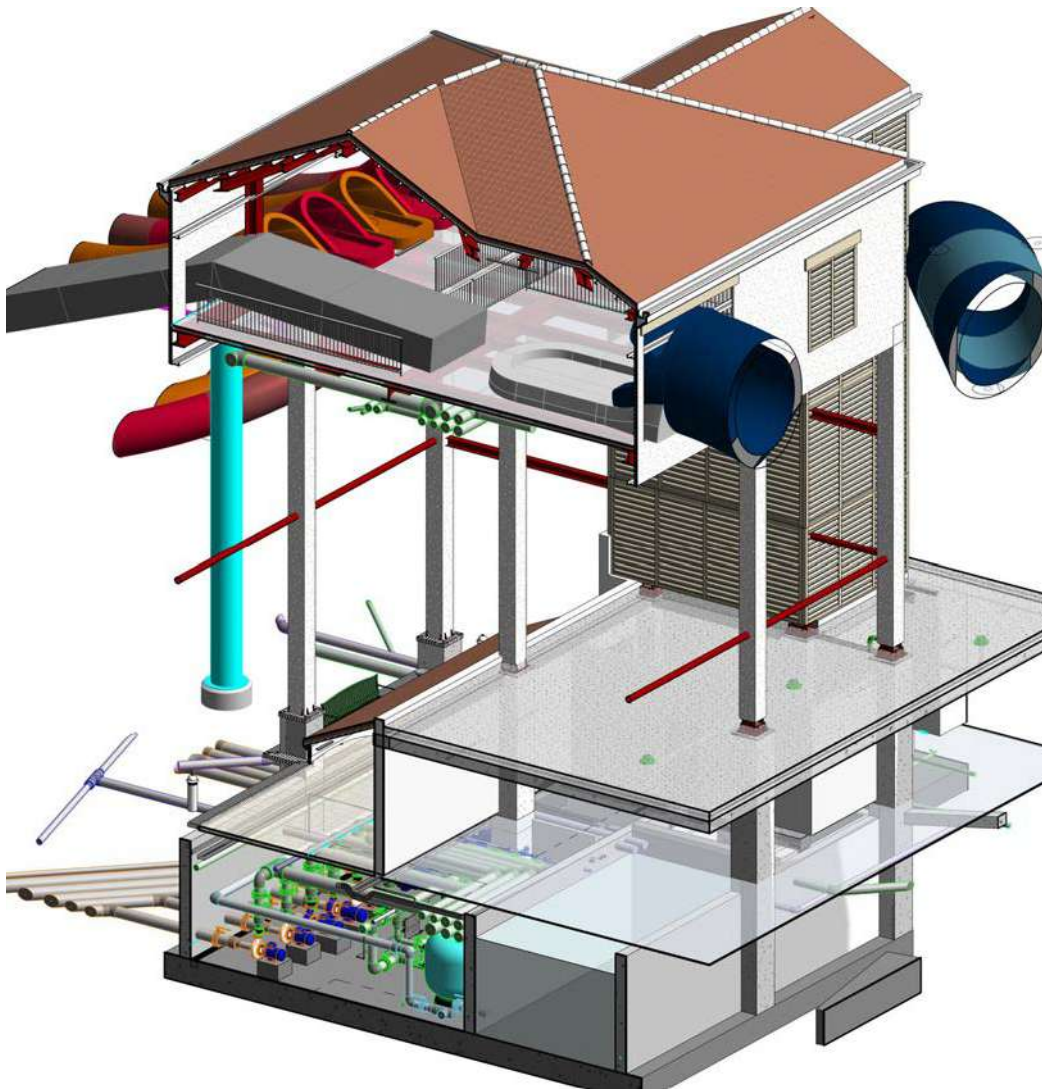




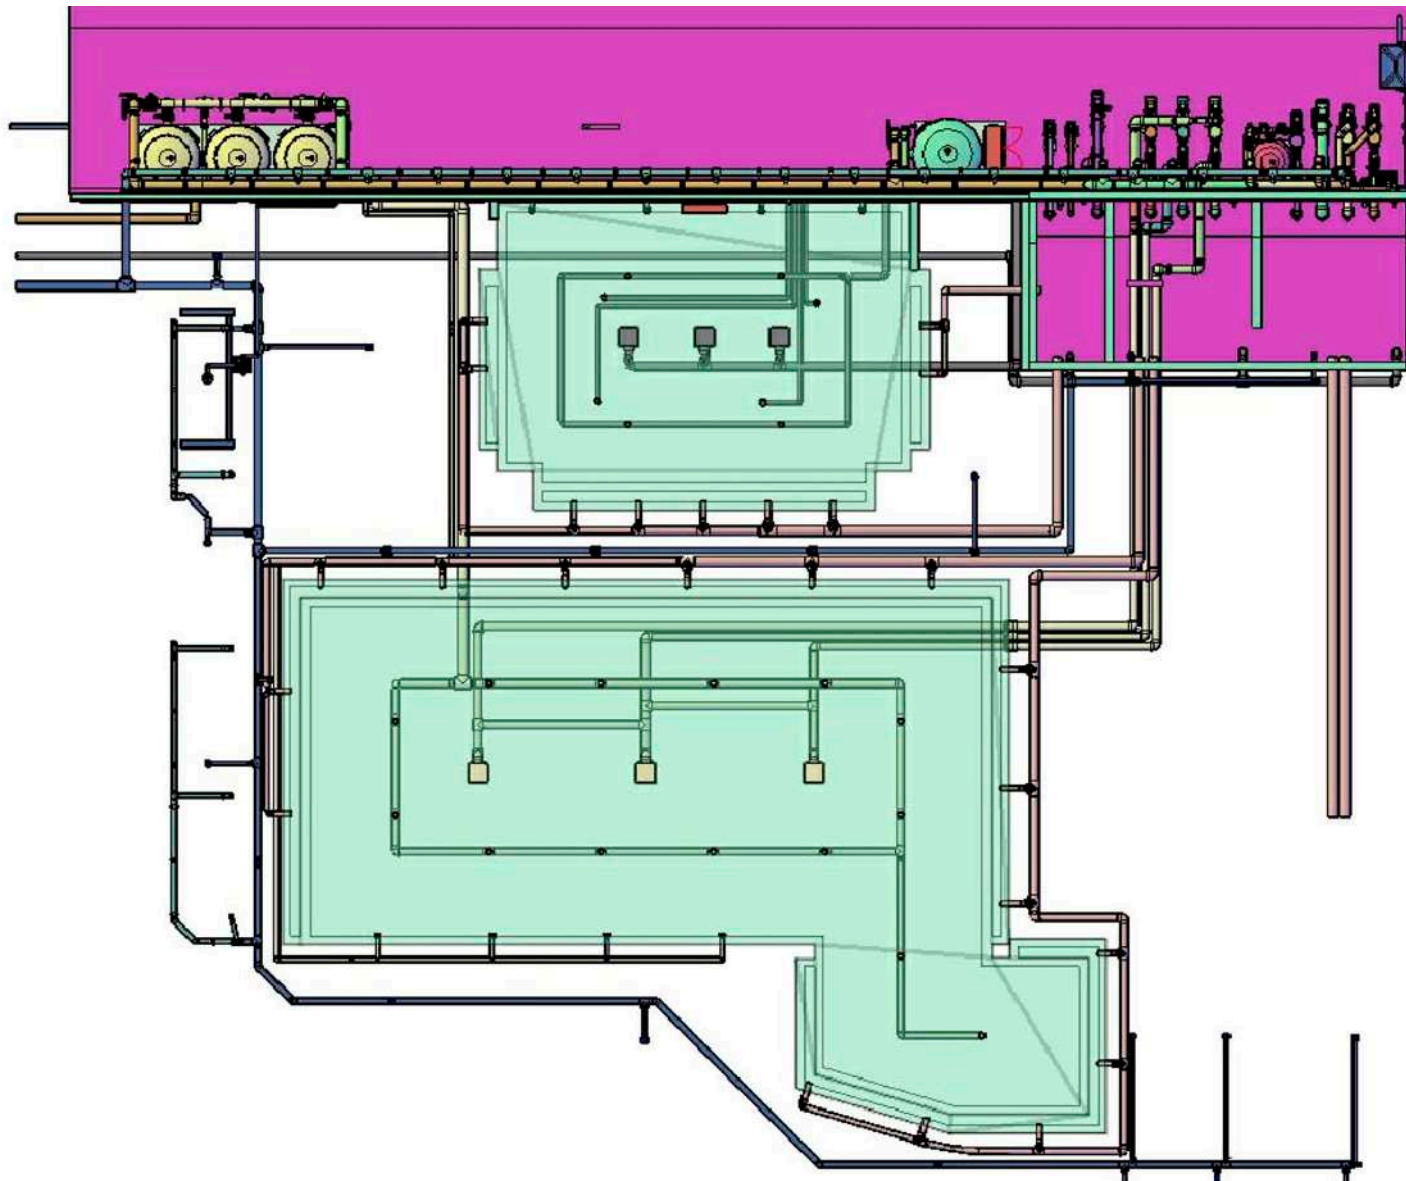


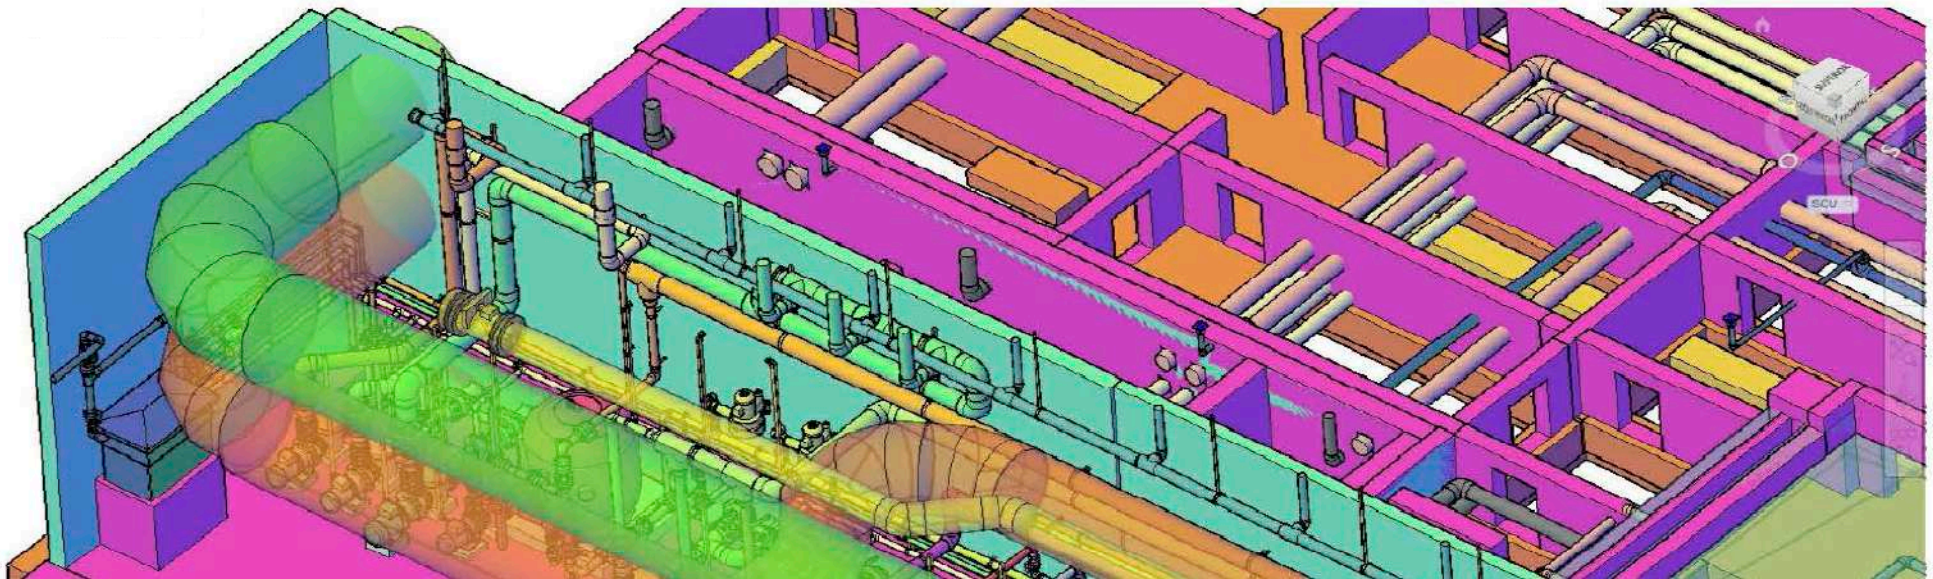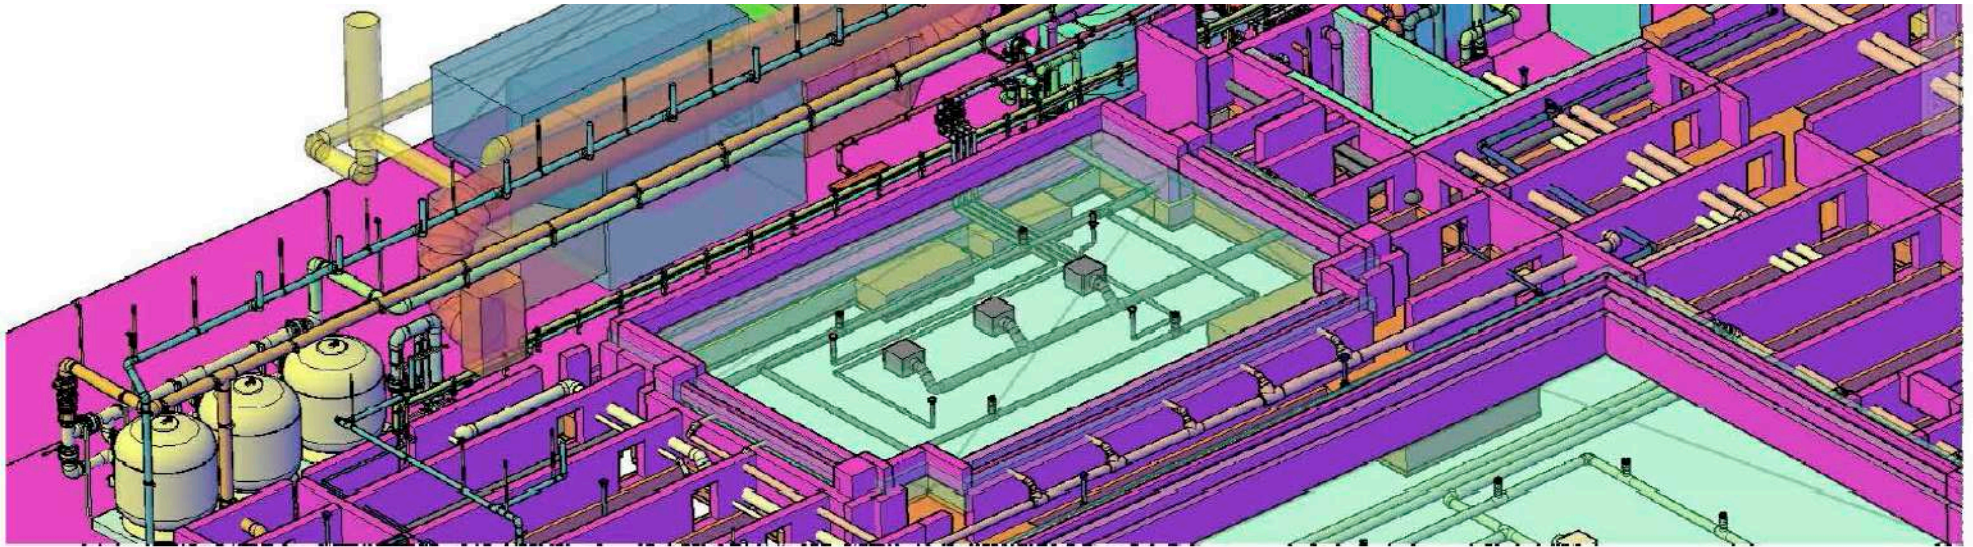


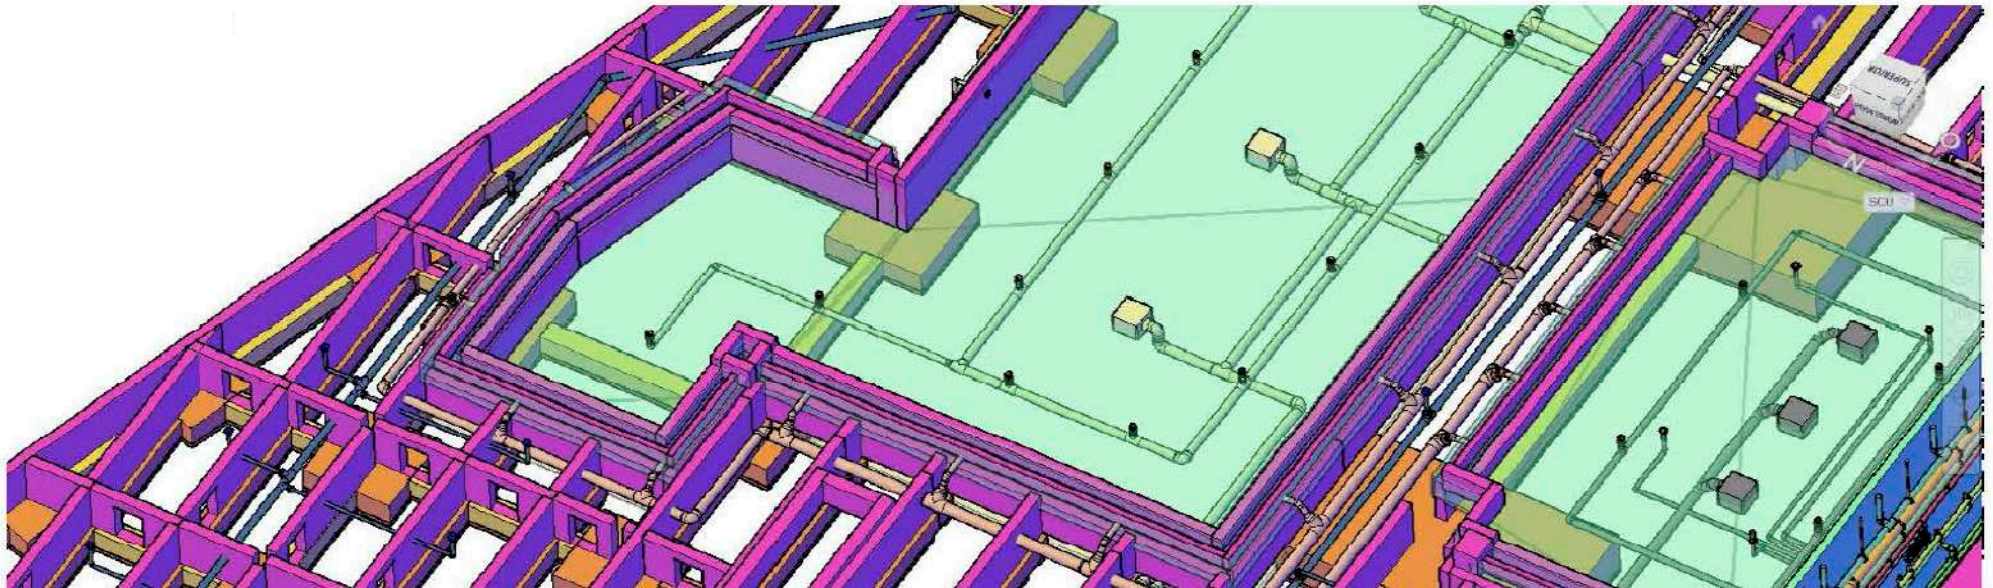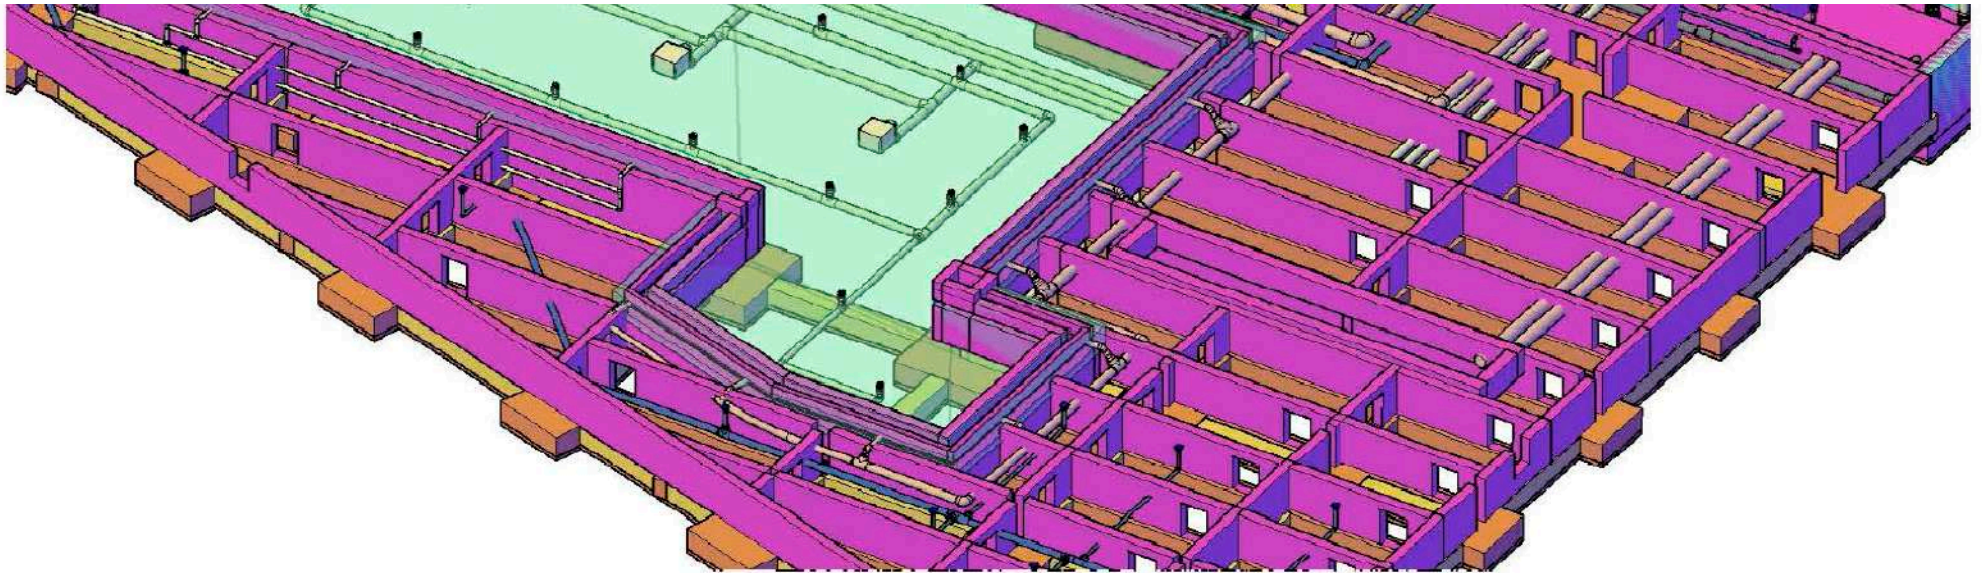


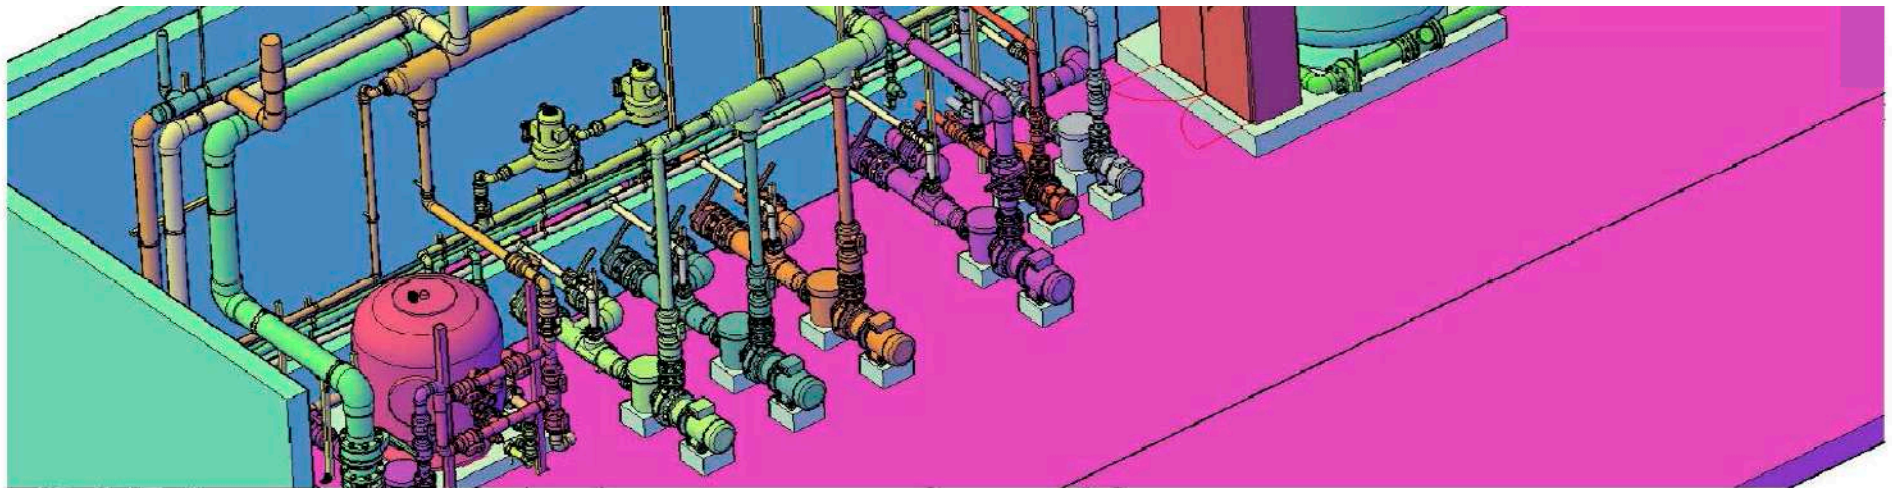


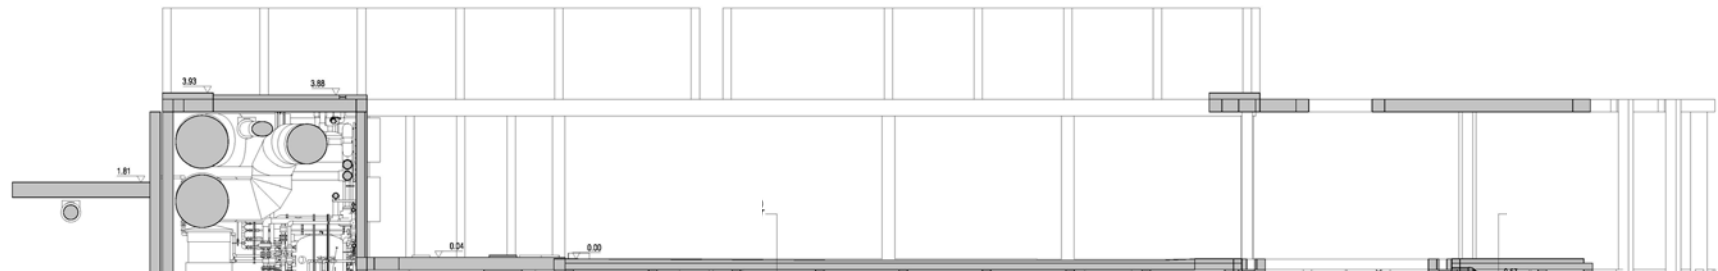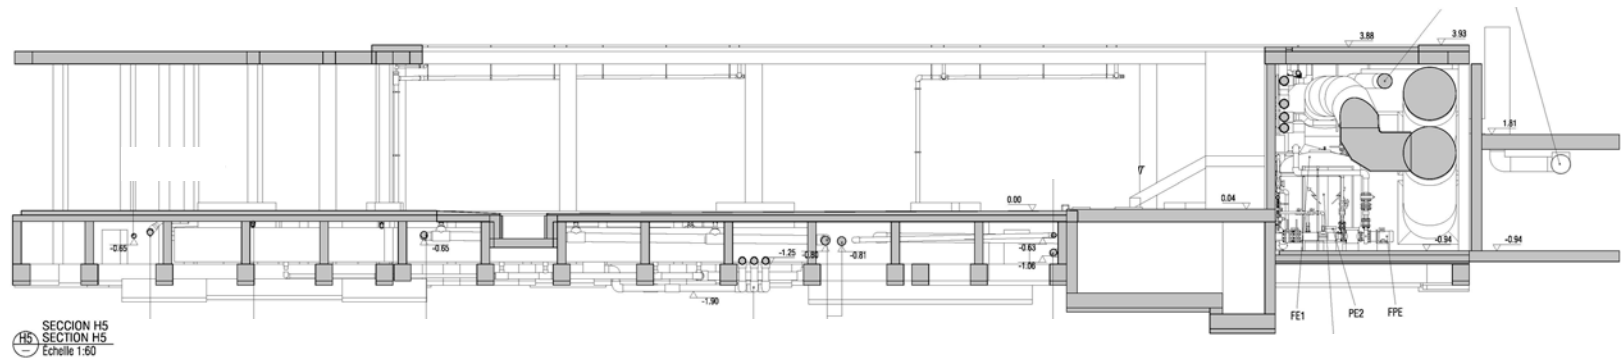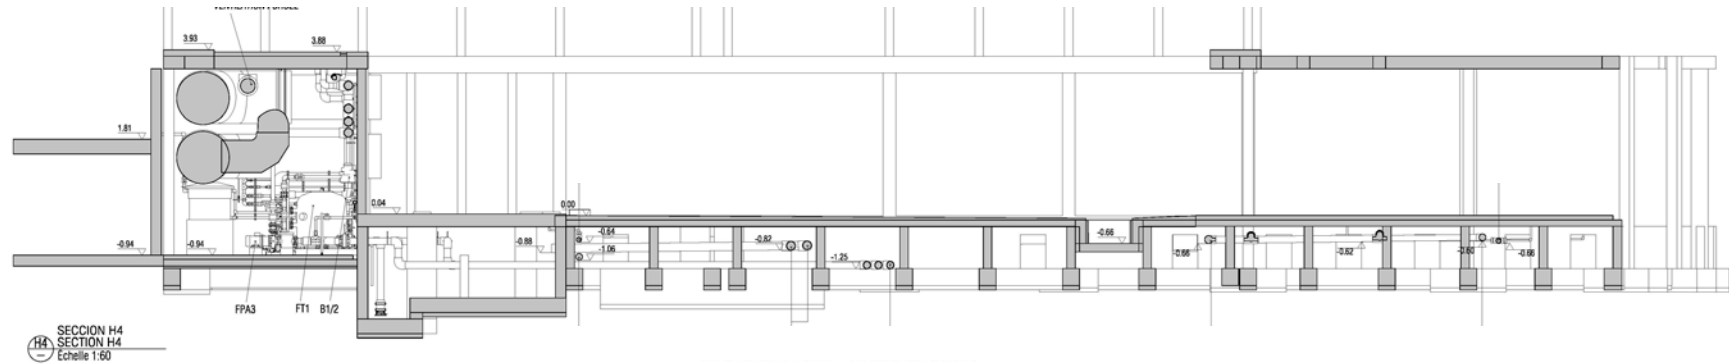

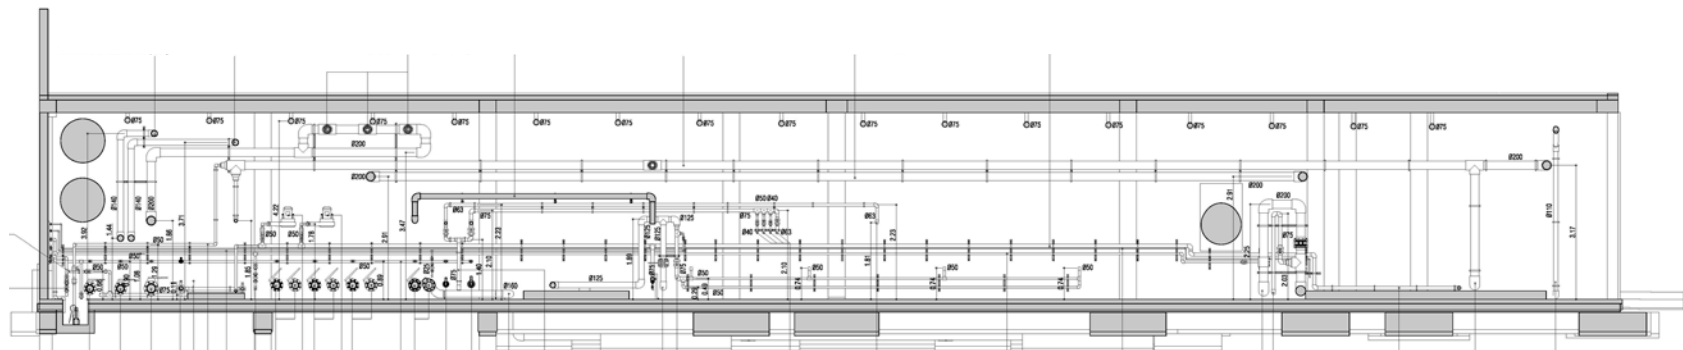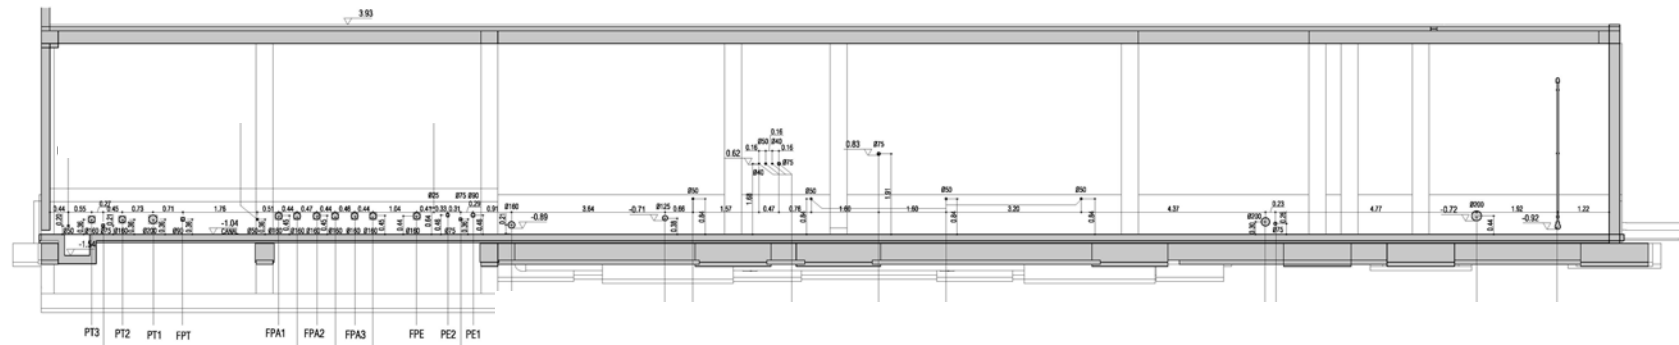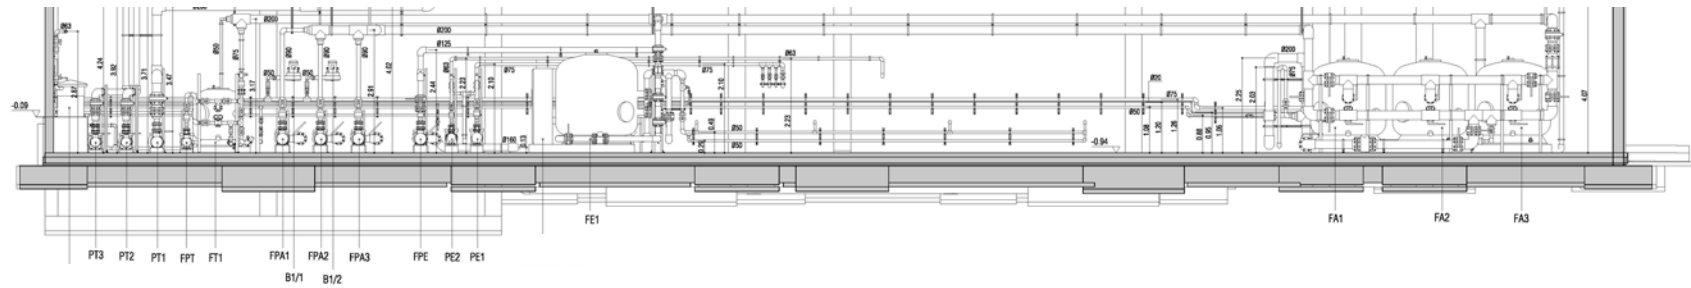


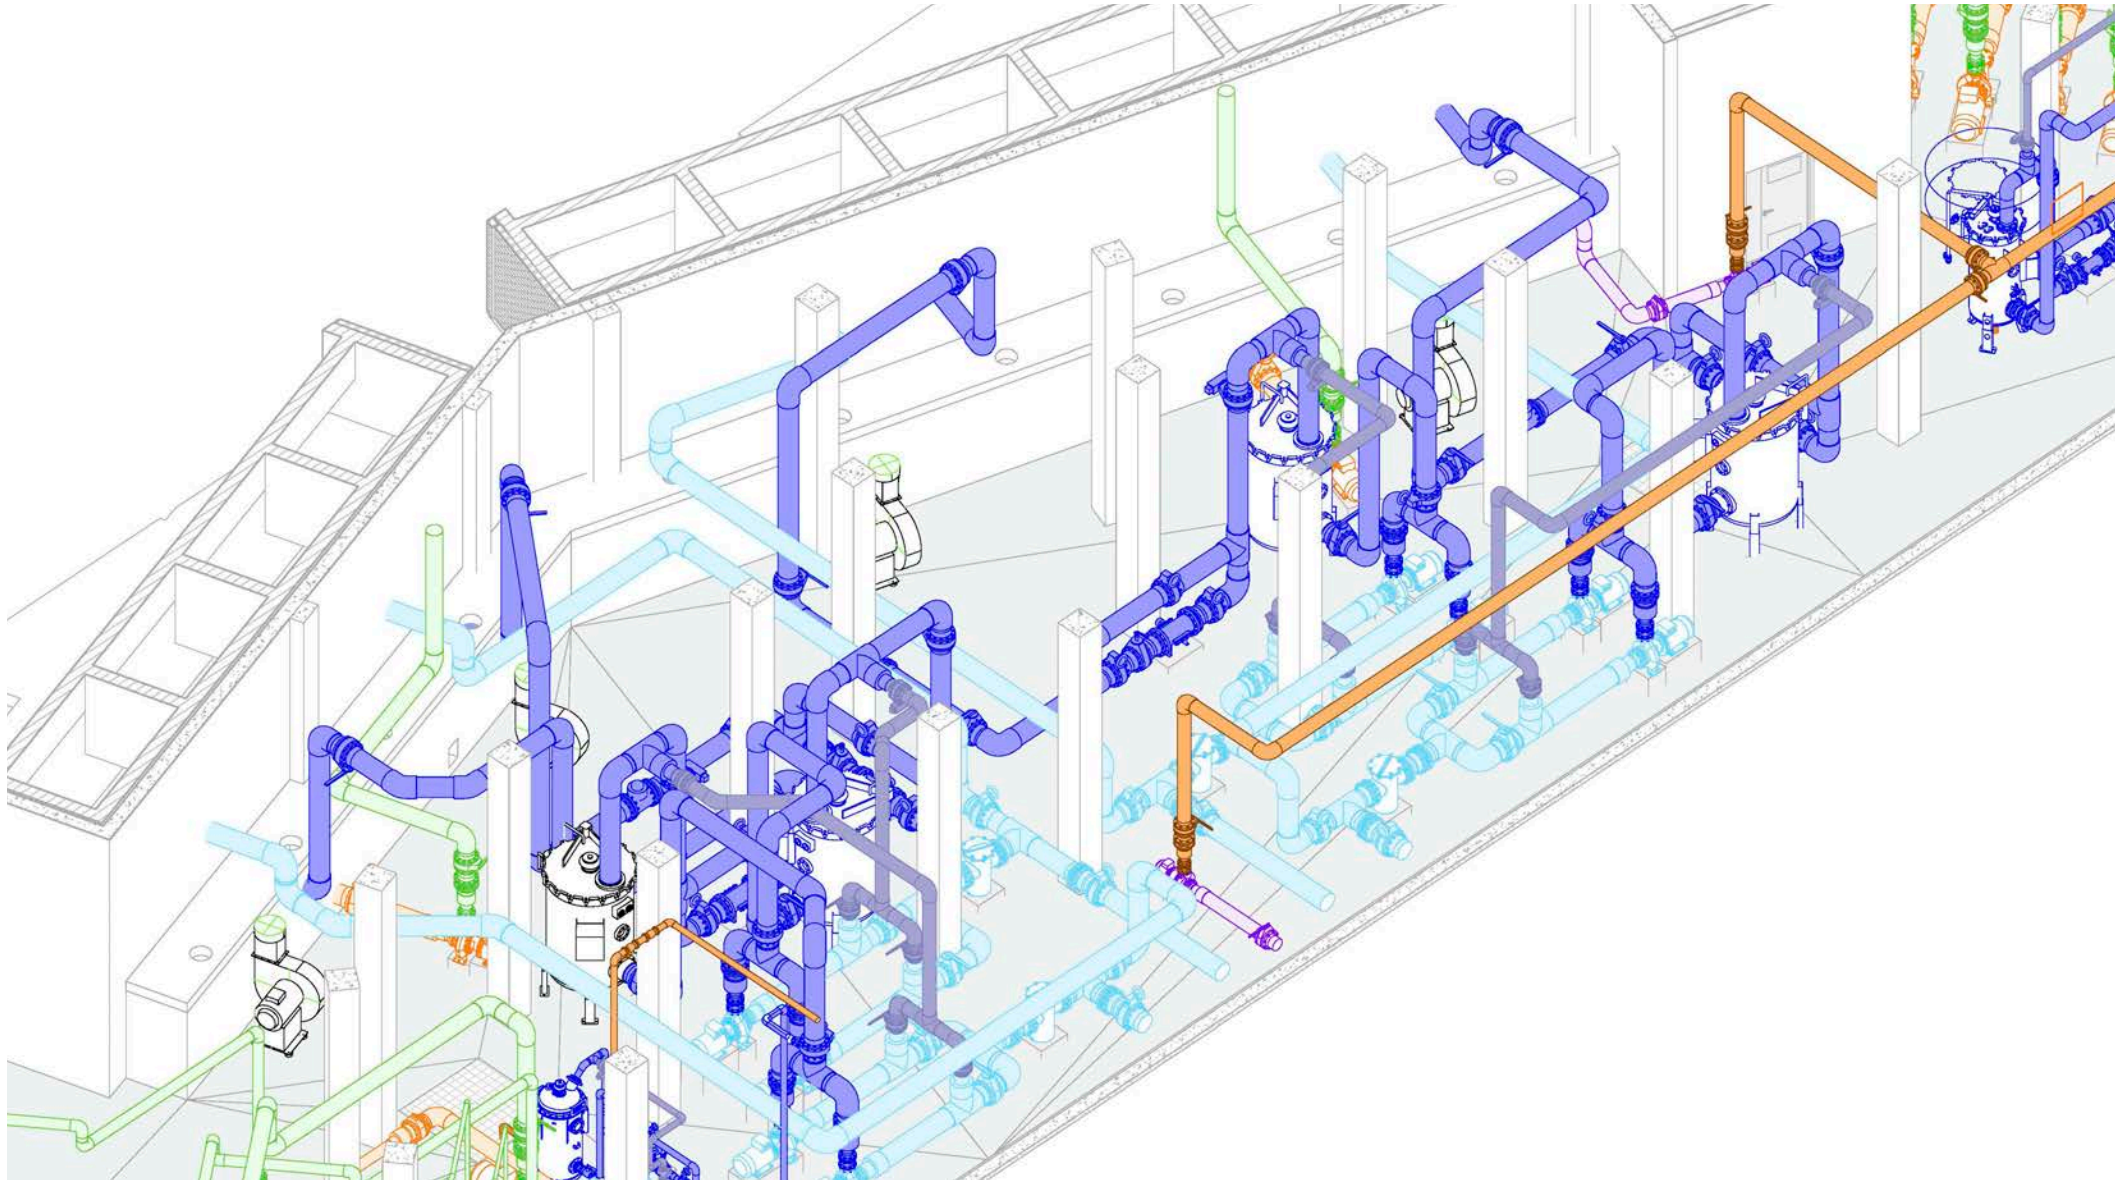



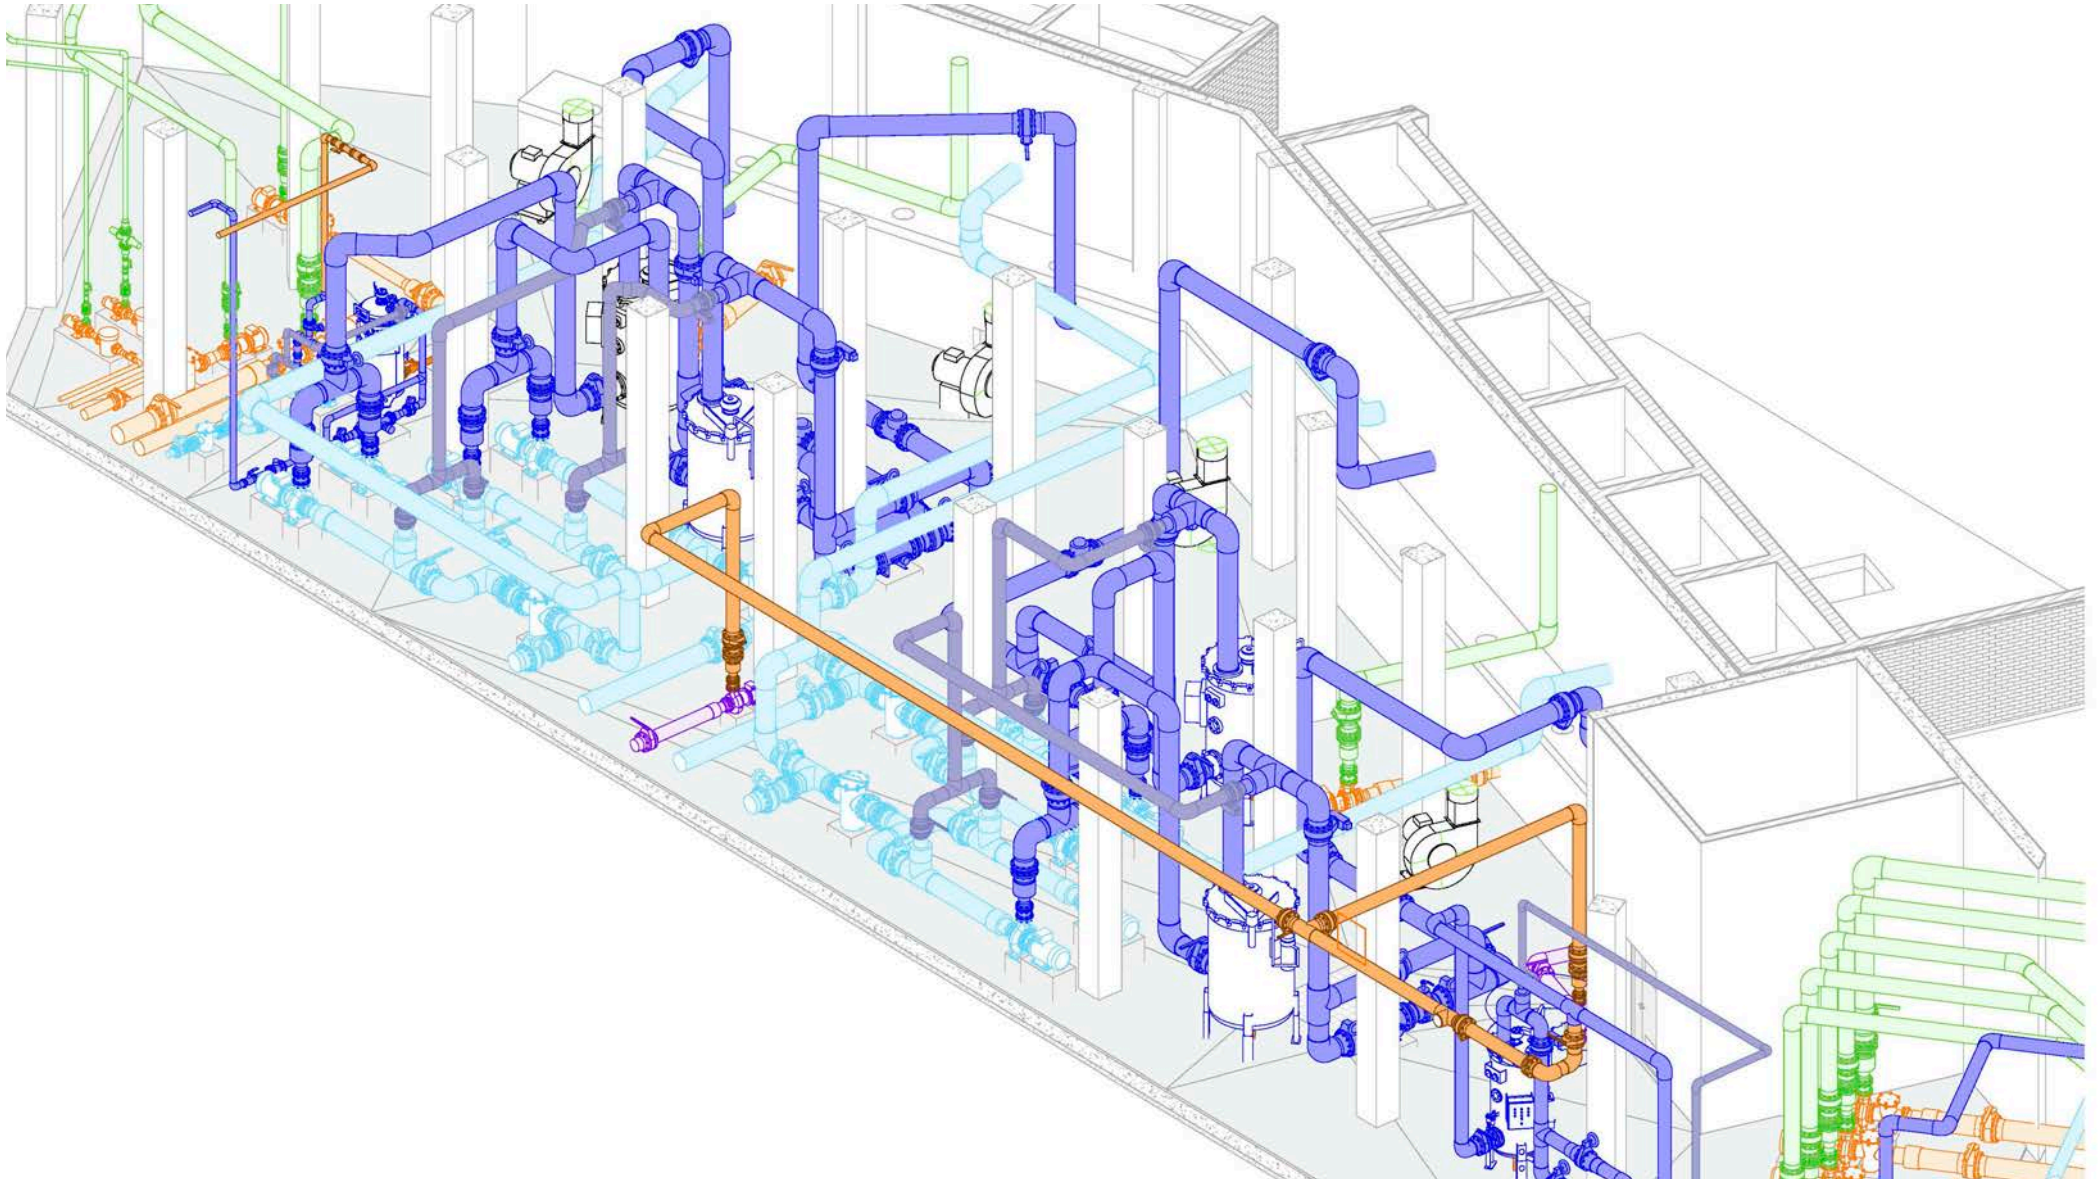


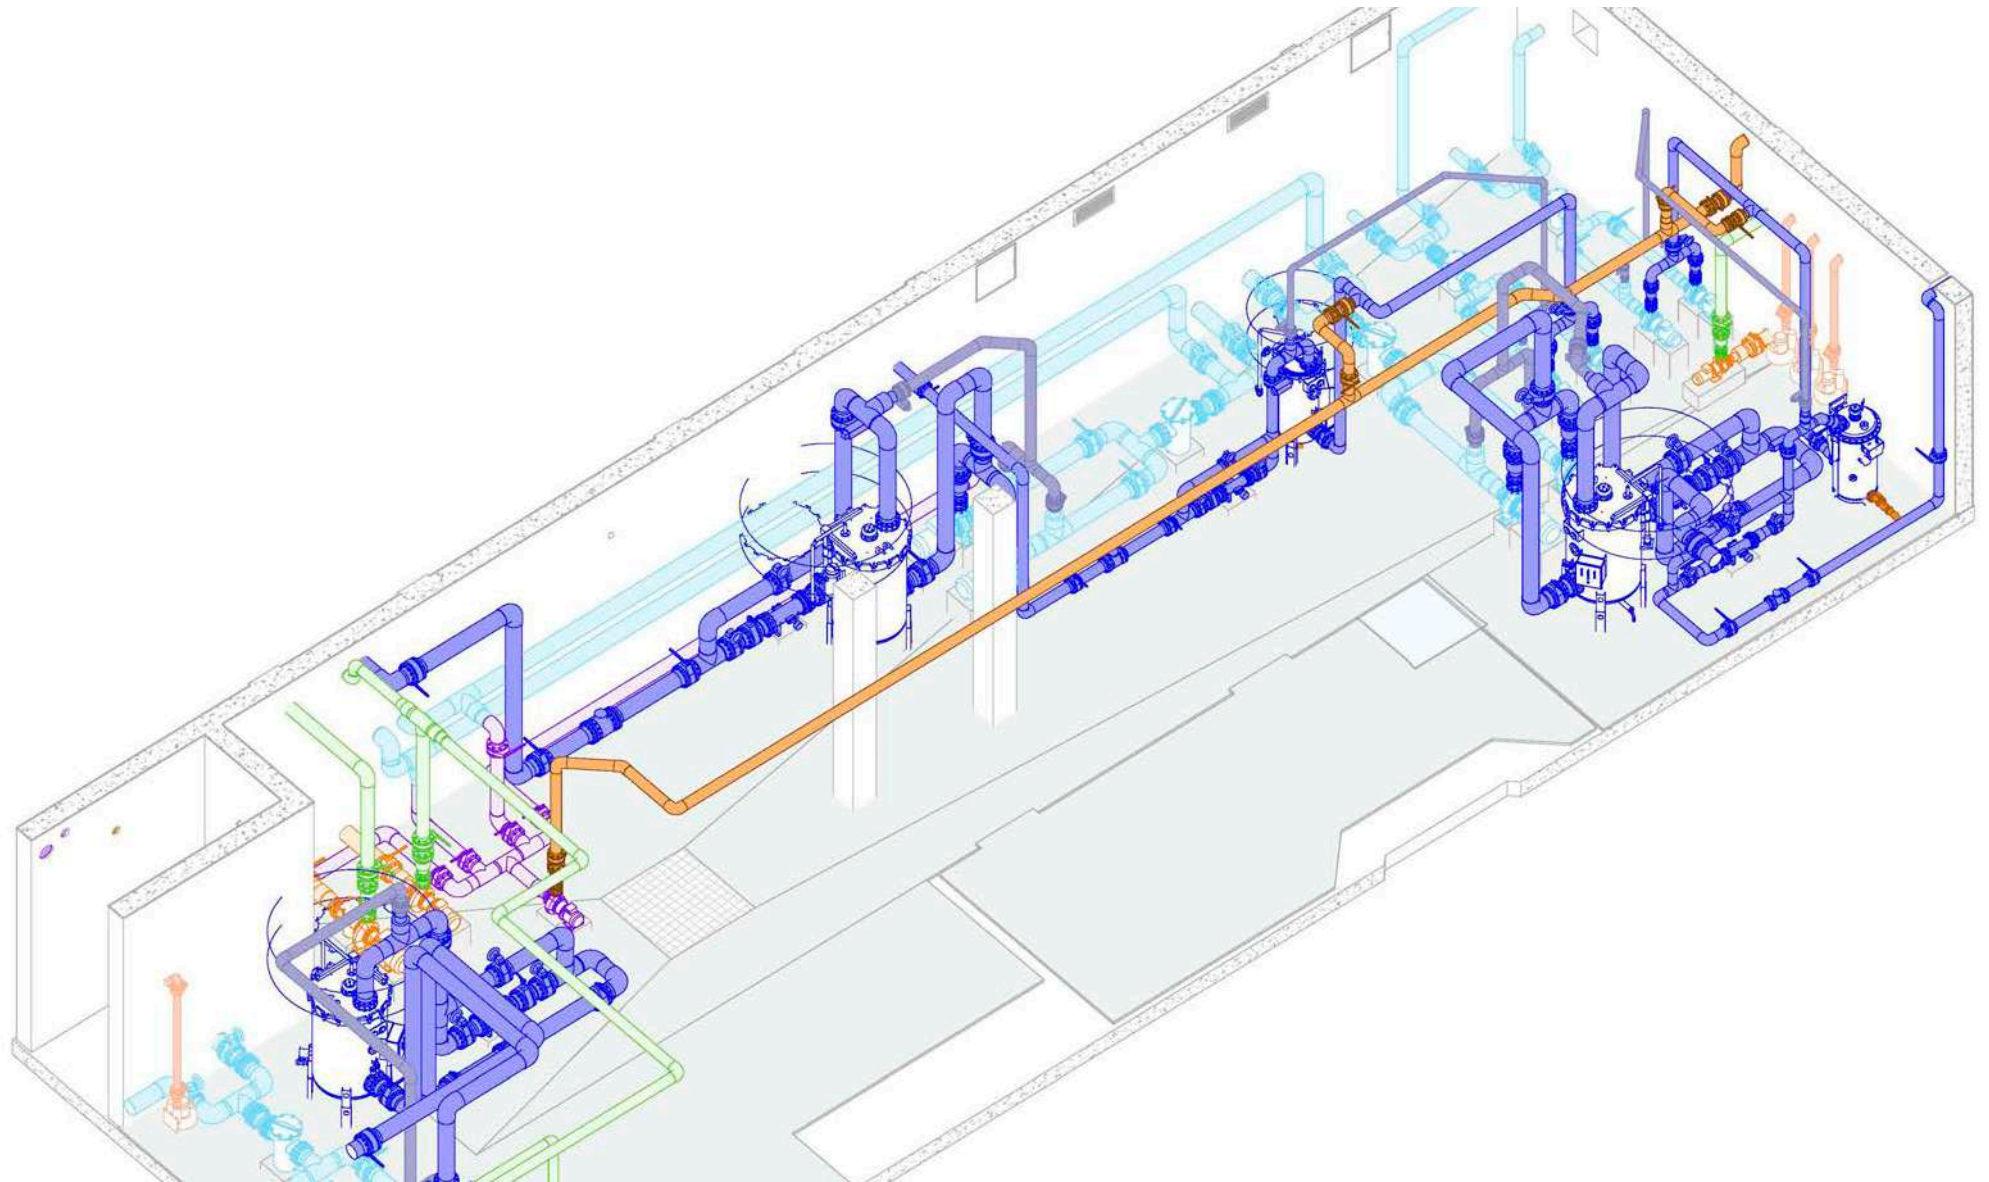



B I M S E R V I C E S

(THESE DRAWINGS AND SPECIFICATIONS ARE PROPERTY AND COPYRIGHT OF AMUSEMENT LOGIC WORLDWIDE LLC. AND CANNOT BE USED IN ANY OTHER PROJECT EXCEPT WITH PREVIOUS WRITTEN AGREEMENT WITH AMUSEMENT LOGIC WORLDWIDE LLC.)

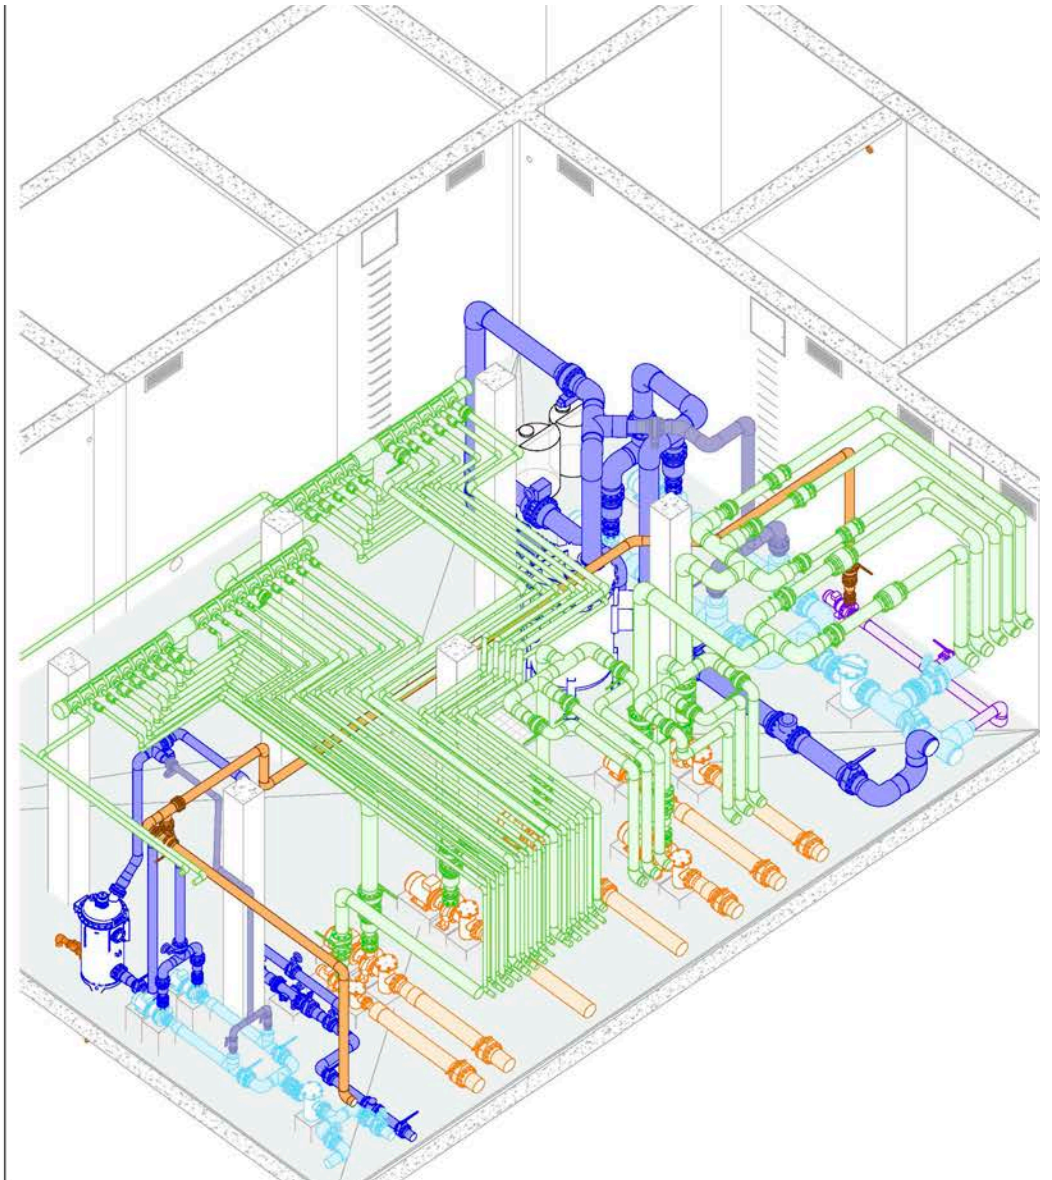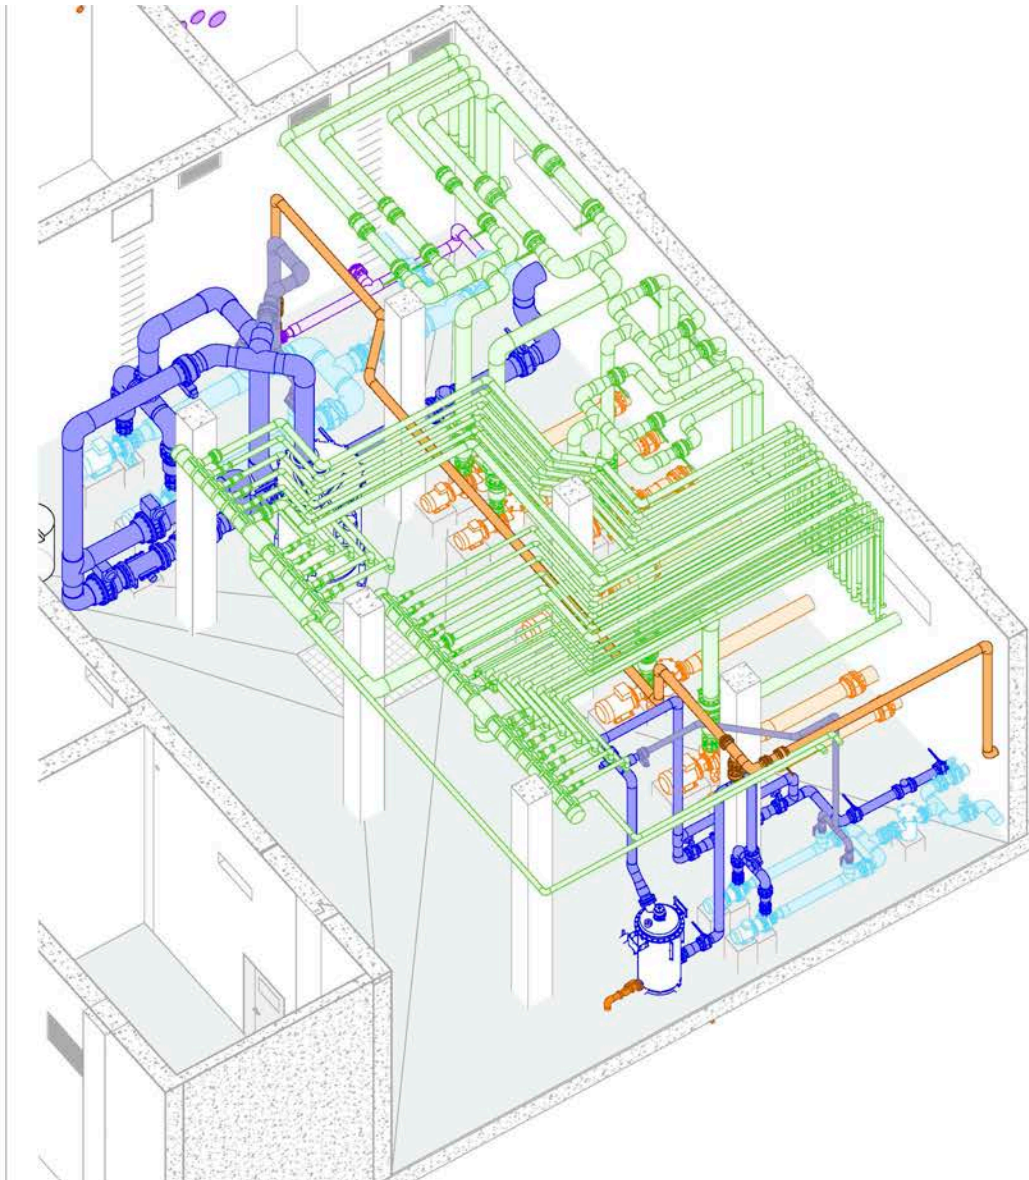


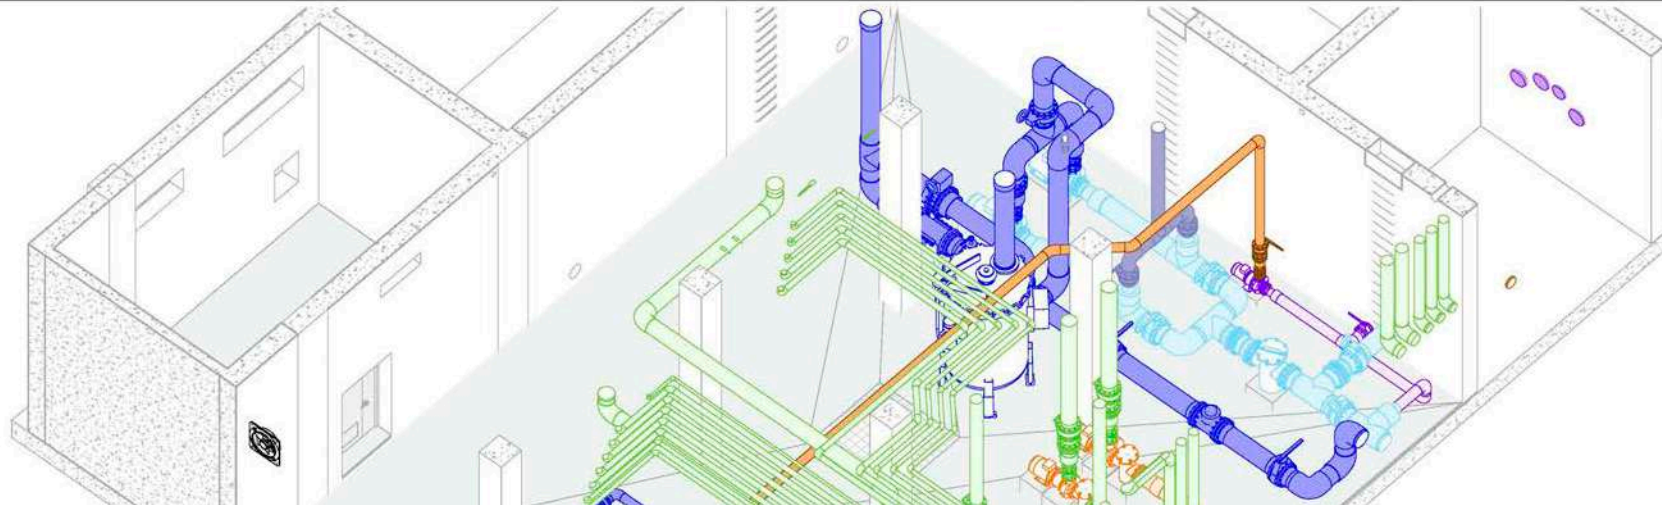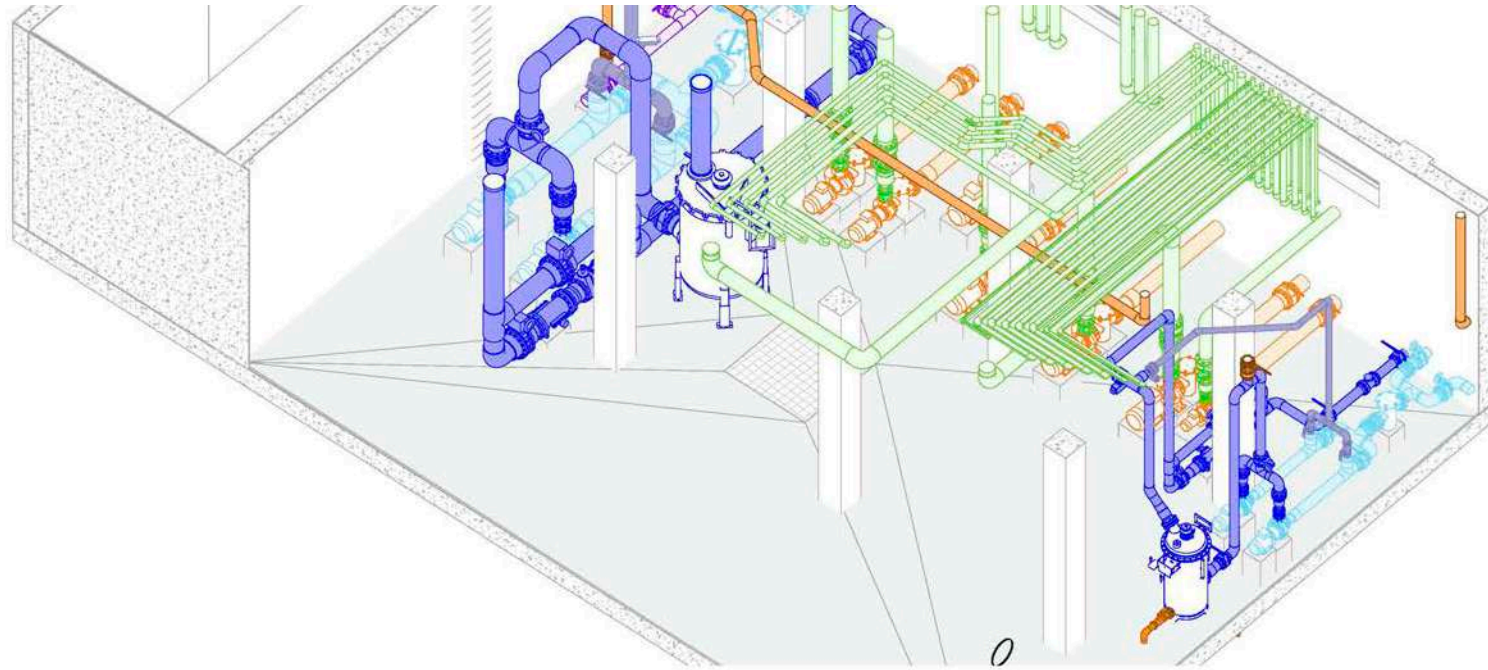

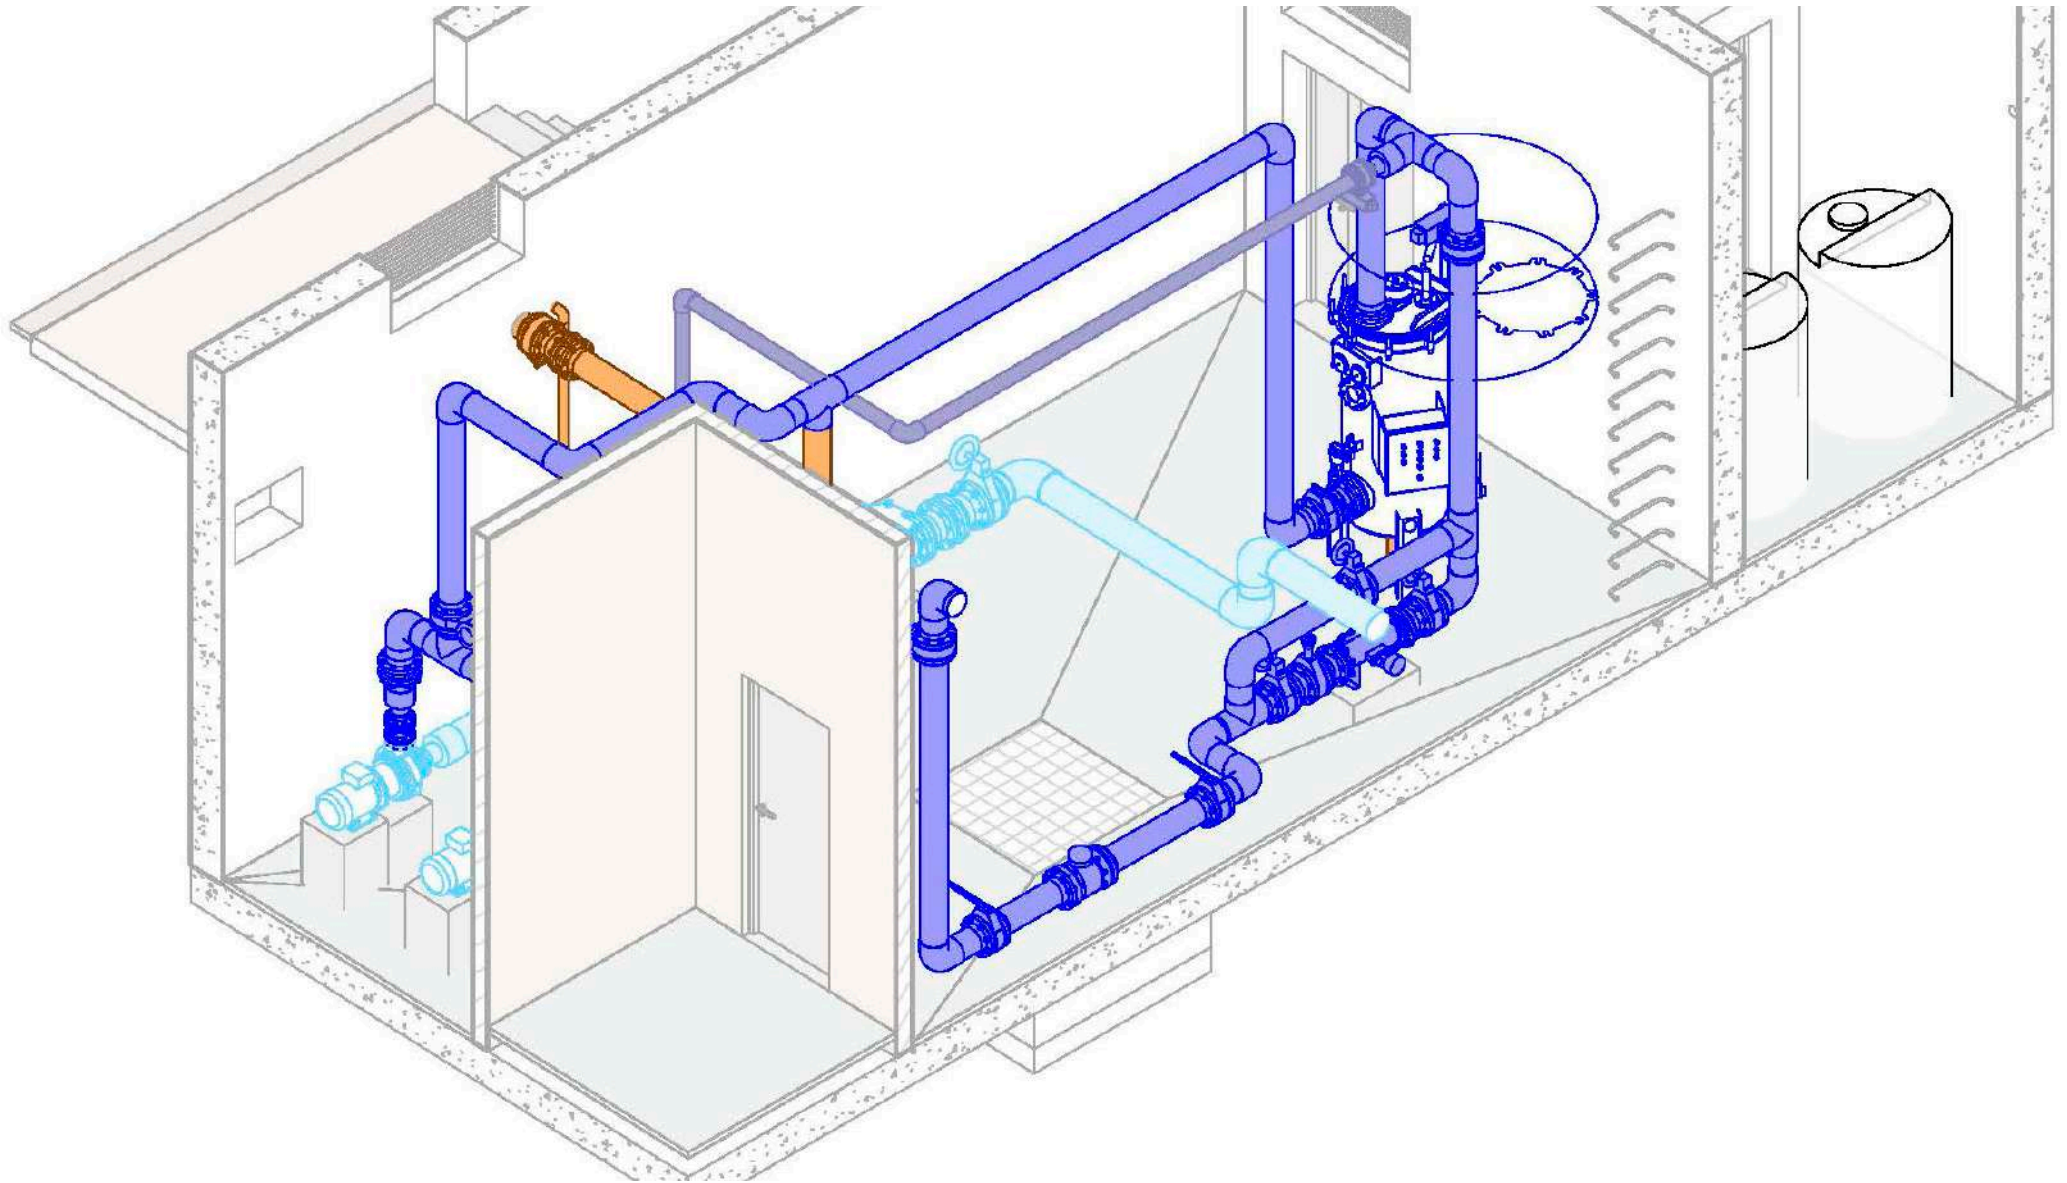


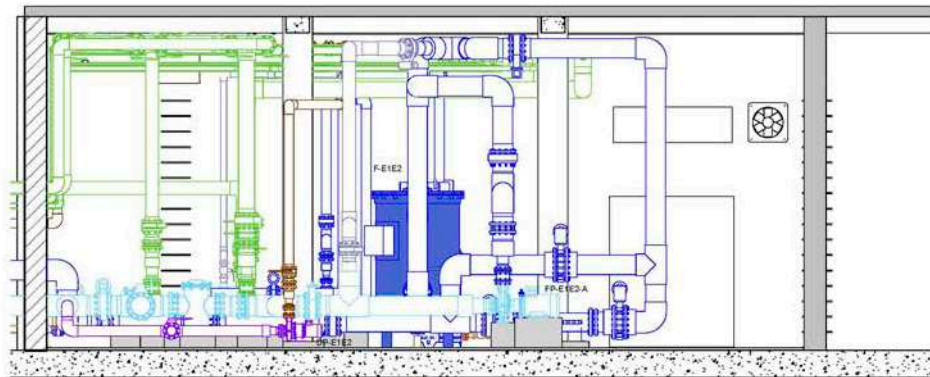


1 SECTION
1 : 50

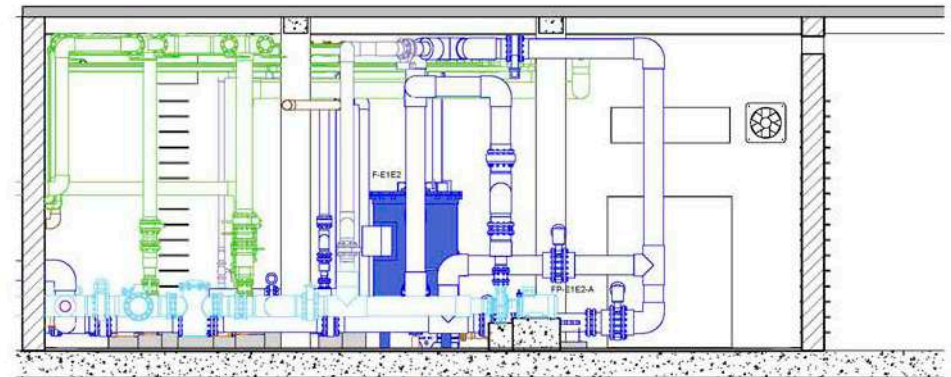


2 SECTION
1 : 50

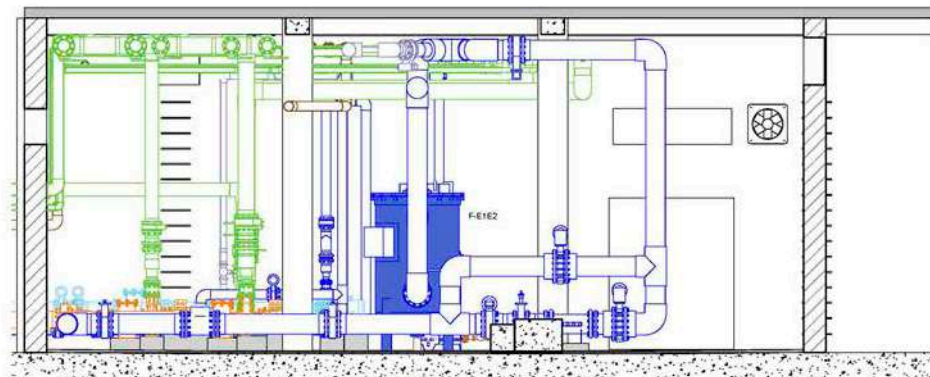


3 SECTION
1 : 50

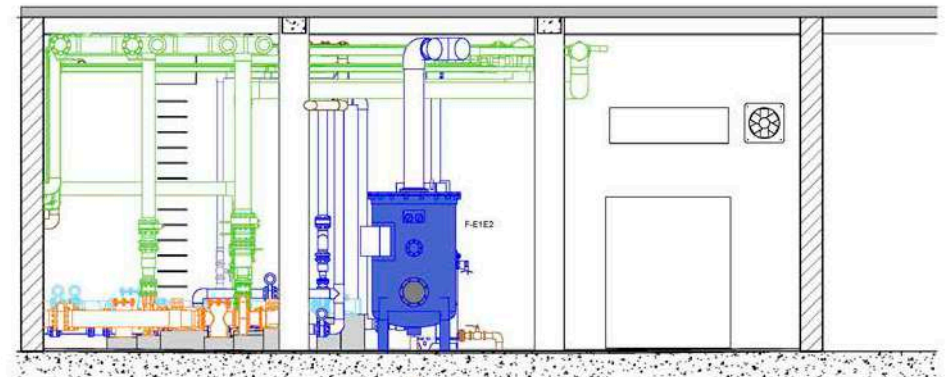


4 SECTION
1 : 50

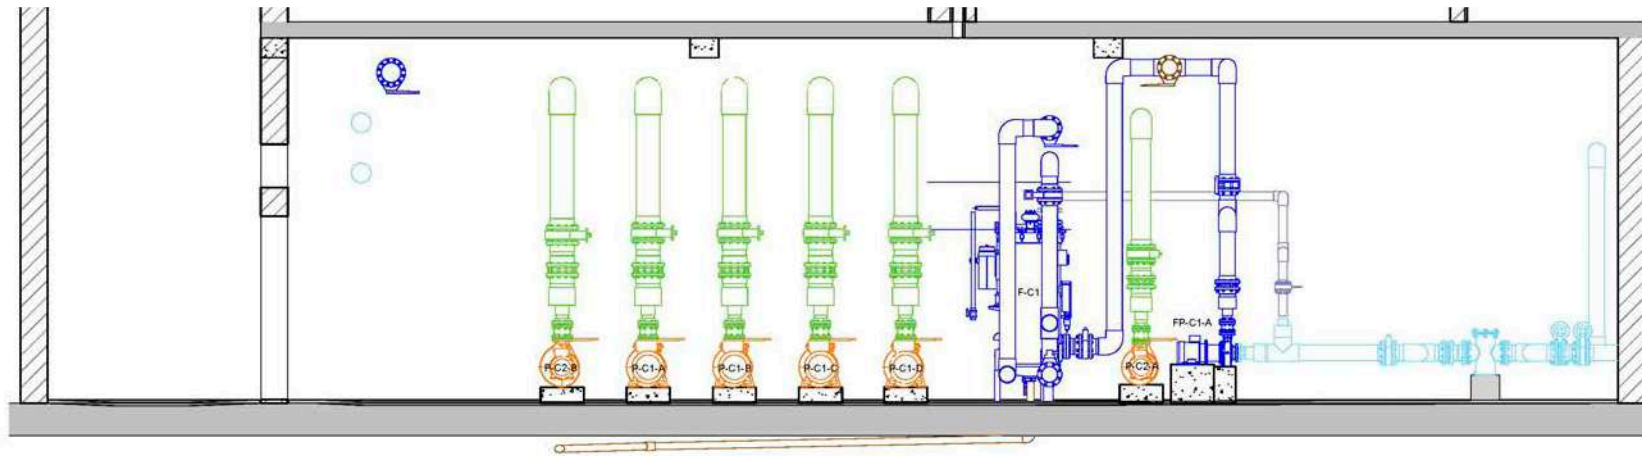



1 SECTION
1:50

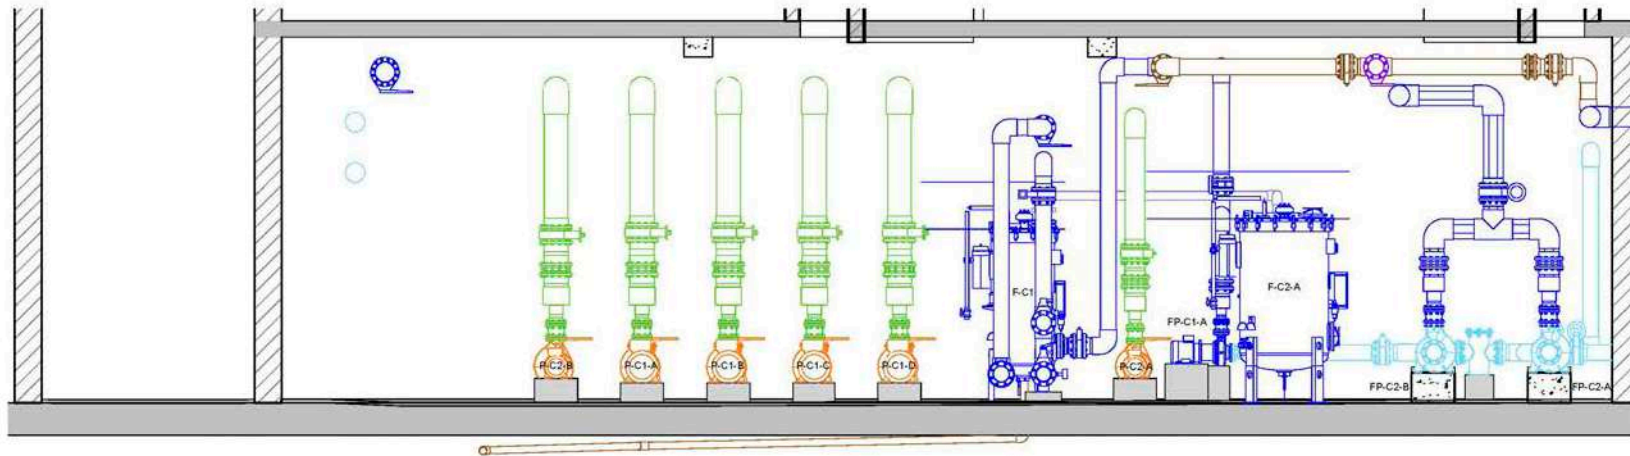


2 SECTION
1:50

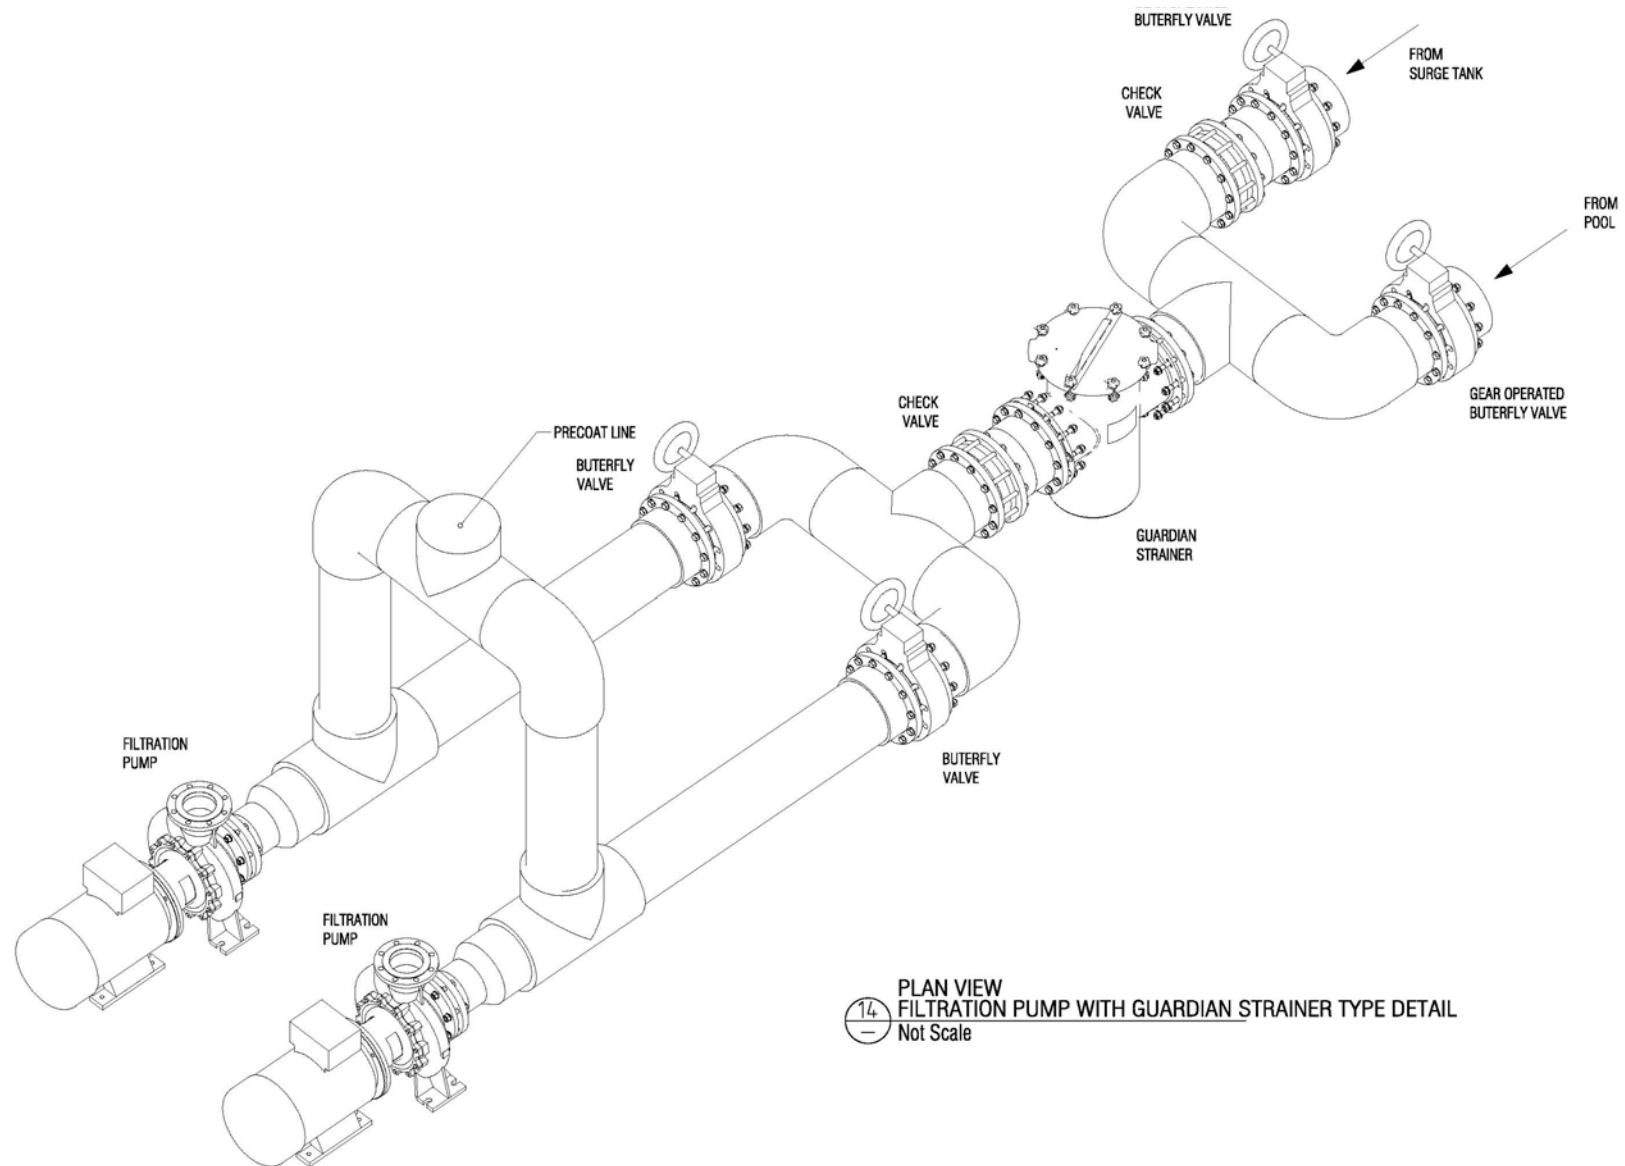




14
— PLAN VIEW
FILTRATION PUMP WITH GUARDIAN STRAINER TYPE DETAIL
Not Scale

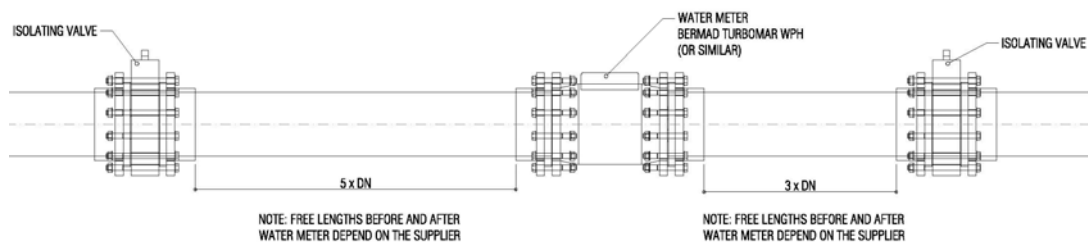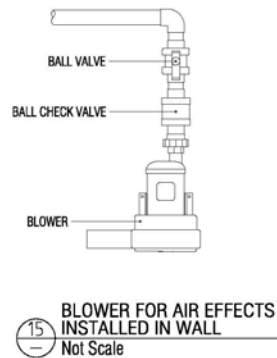



16 FILTRATION LINE WATER METER
Scale 1:15

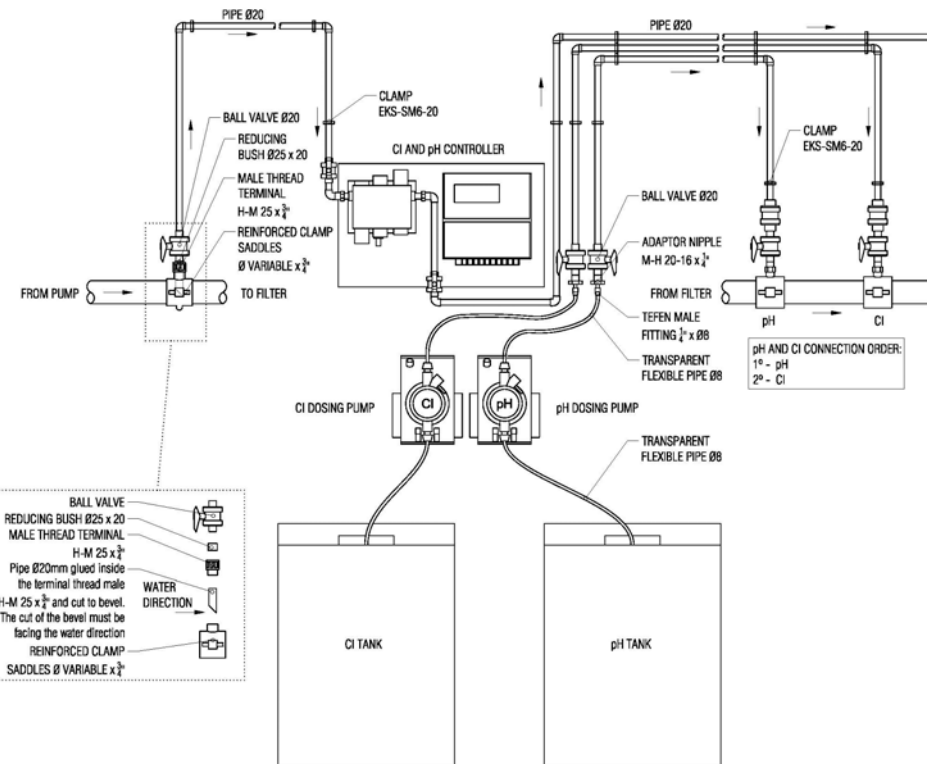




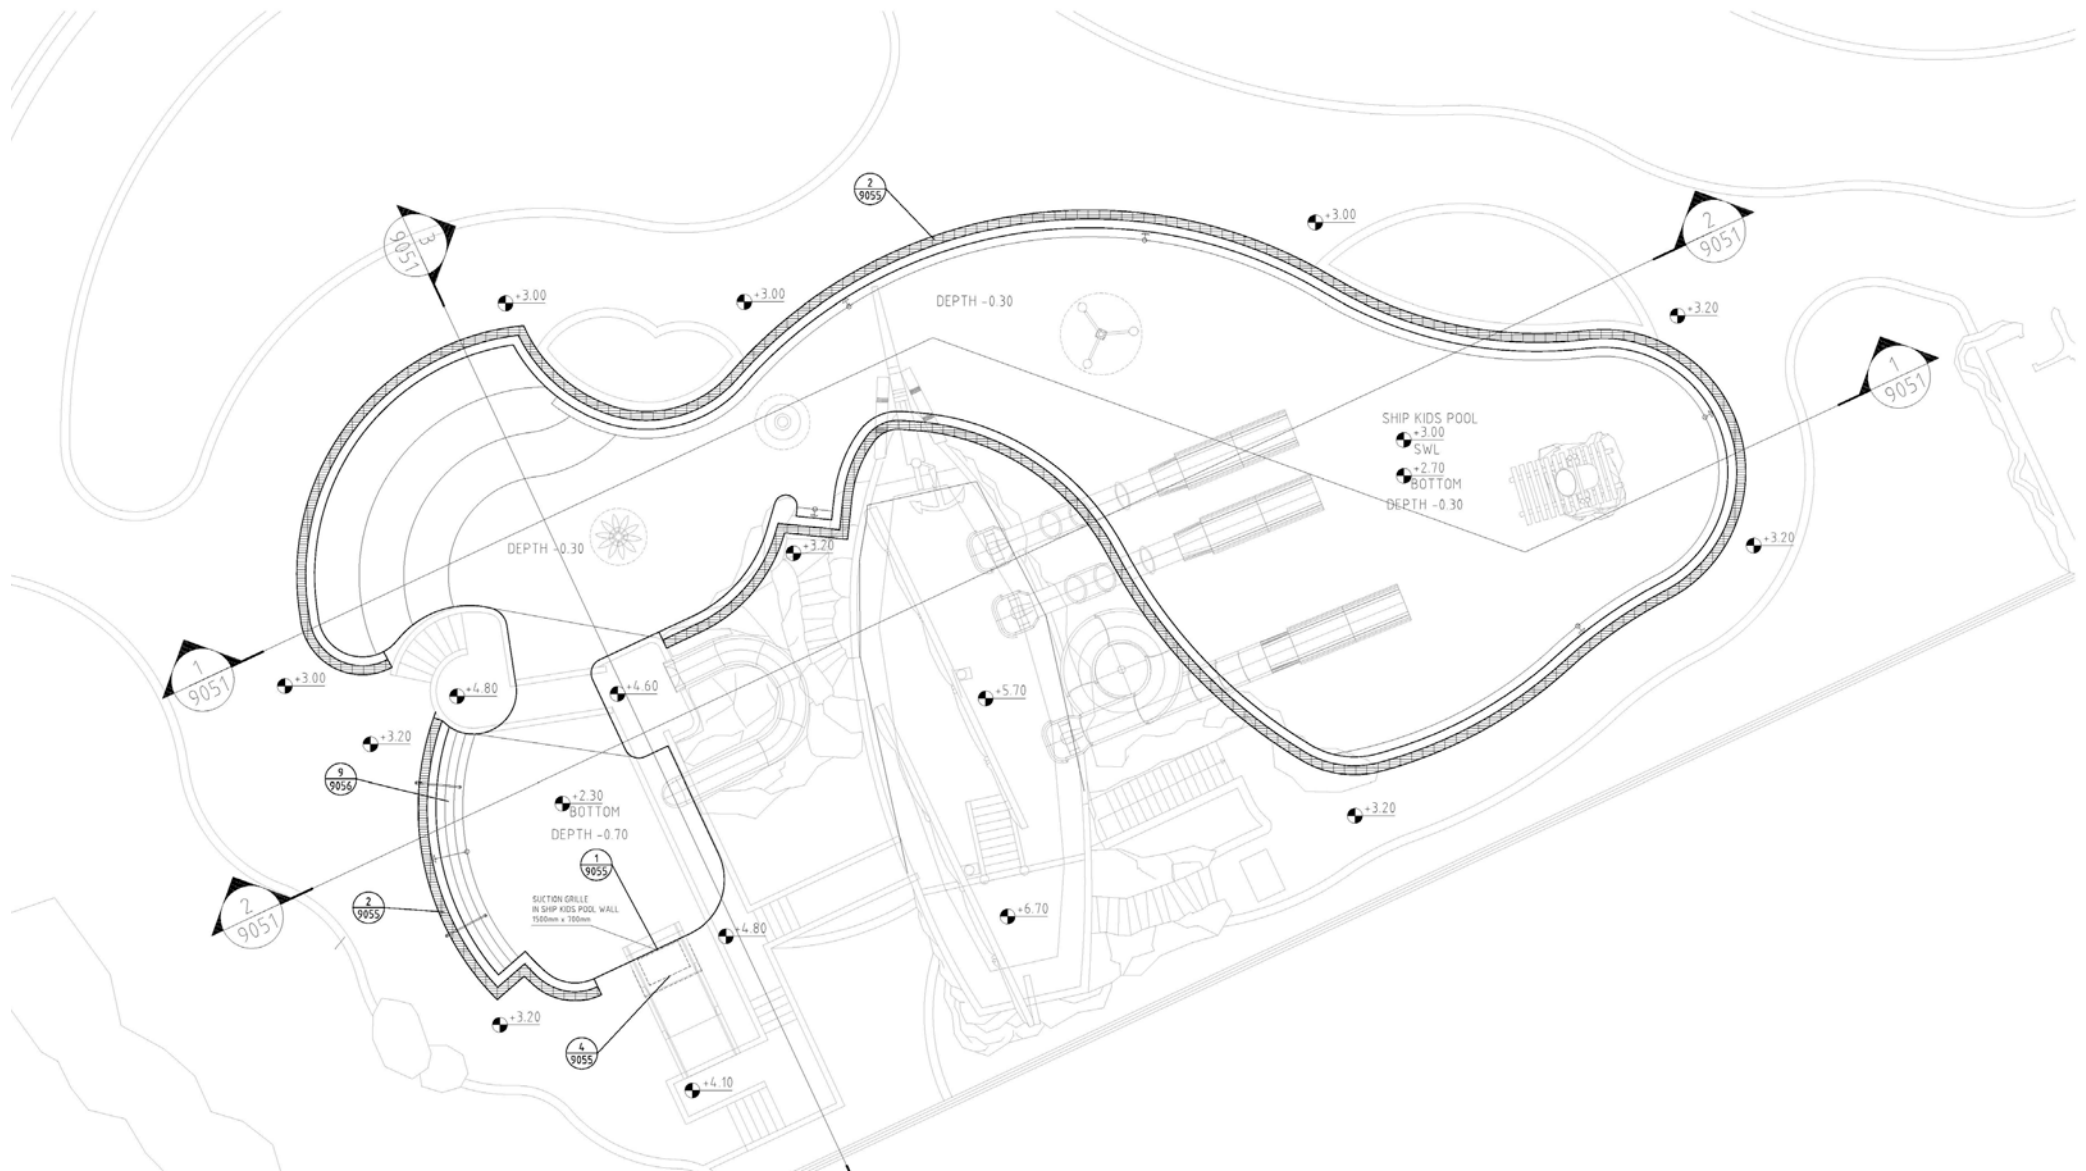


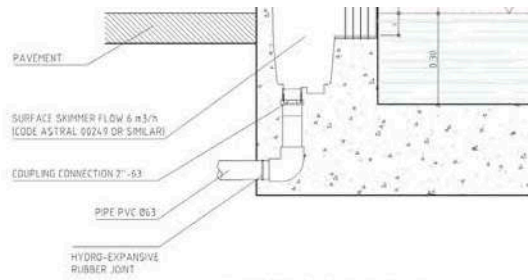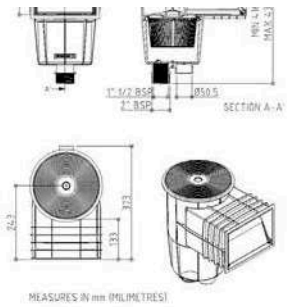



1 SKIMMER (LAKES F1,F3,F4)
Scale 1:10

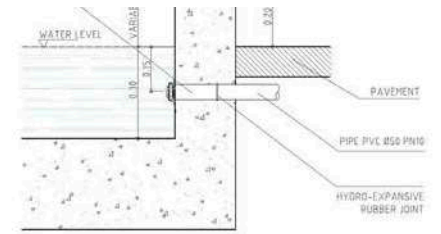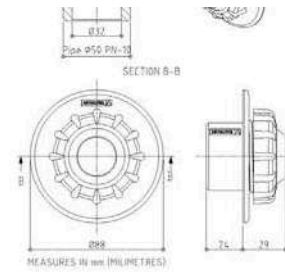

2 FILTRATION RETURN INLET (LAKES F1,F3,F4)
Scale 1:10

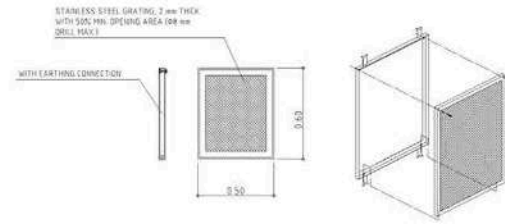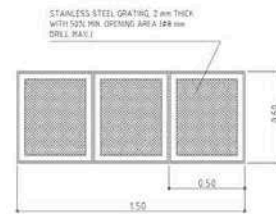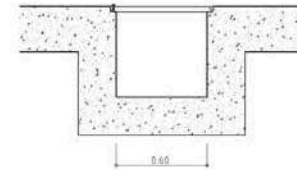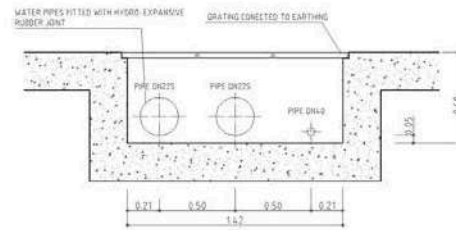

3 MAIN DRAINS DETAIL 1500X600X600MM LAKE F1
Scale 1:20

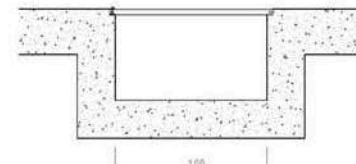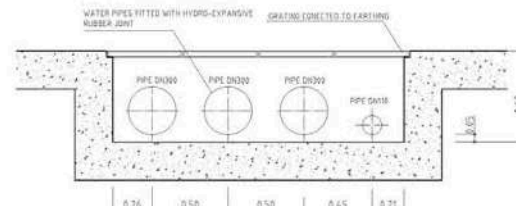

B I M S E R V I C E S

A M U S E M E N T L O G I C W O R L D W I D E L L C .

AMUSEMENT LOGIC WORLDWIDE LLC.

80 Broad Street, 5th floor, 10004, New York (USA)

info@amusementlogic.es / www.amusementlogic.com