

B I M 服 务

AMUSEMENT LOGIC WORLDWIDE LLC.

80 Broad Street, 5th floor, 10004, New York (USA)

info@amusementlogic.es / www.amusementlogic.com






B I M 服 务

这些设计和规格来自AMUSEMENT LOGIC WORLDWIDE LLC., 受版权保护。未经AMUSEMENT LOGIC WORLDWIDE LLC.事先明确的书面授权, 不得将其用于任何其他项目。




B I M 服 务

这些设计和规格来自AMUSEMENT LOGIC WORLDWIDE LLC., 受版权保护。未经AMUSEMENT LOGIC WORLDWIDE LLC.事先明确的书面授权, 不得将其用于任何其他项目。

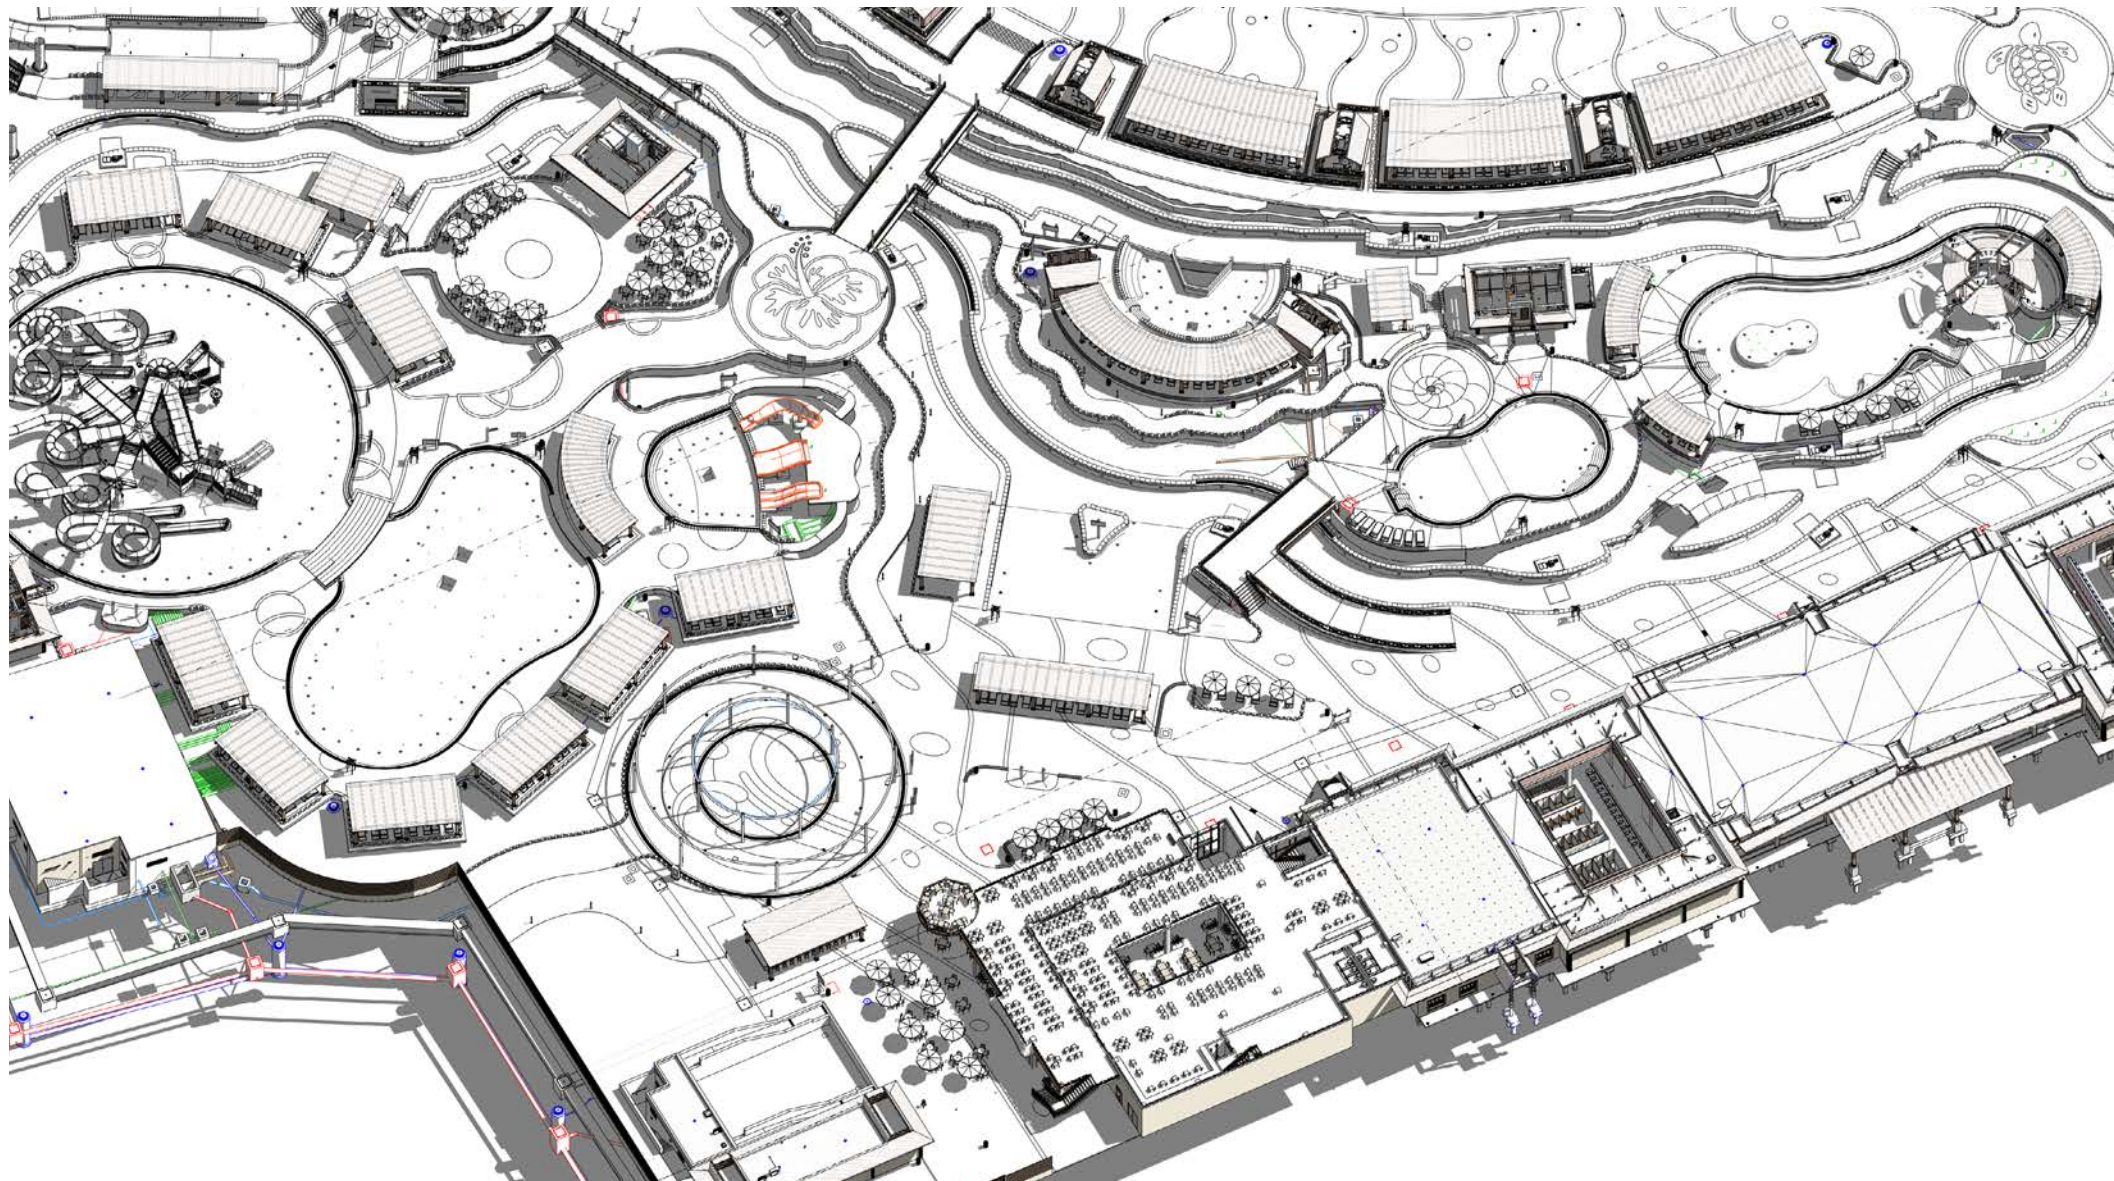


B I M 服 务


这些设计和规格来自AMUSEMENT LOGIC WORLDWIDE LLC., 受版权保护。未经AMUSEMENT LOGIC WORLDWIDE LLC.事先明确的书面授权, 不得将其用于任何其他项目。

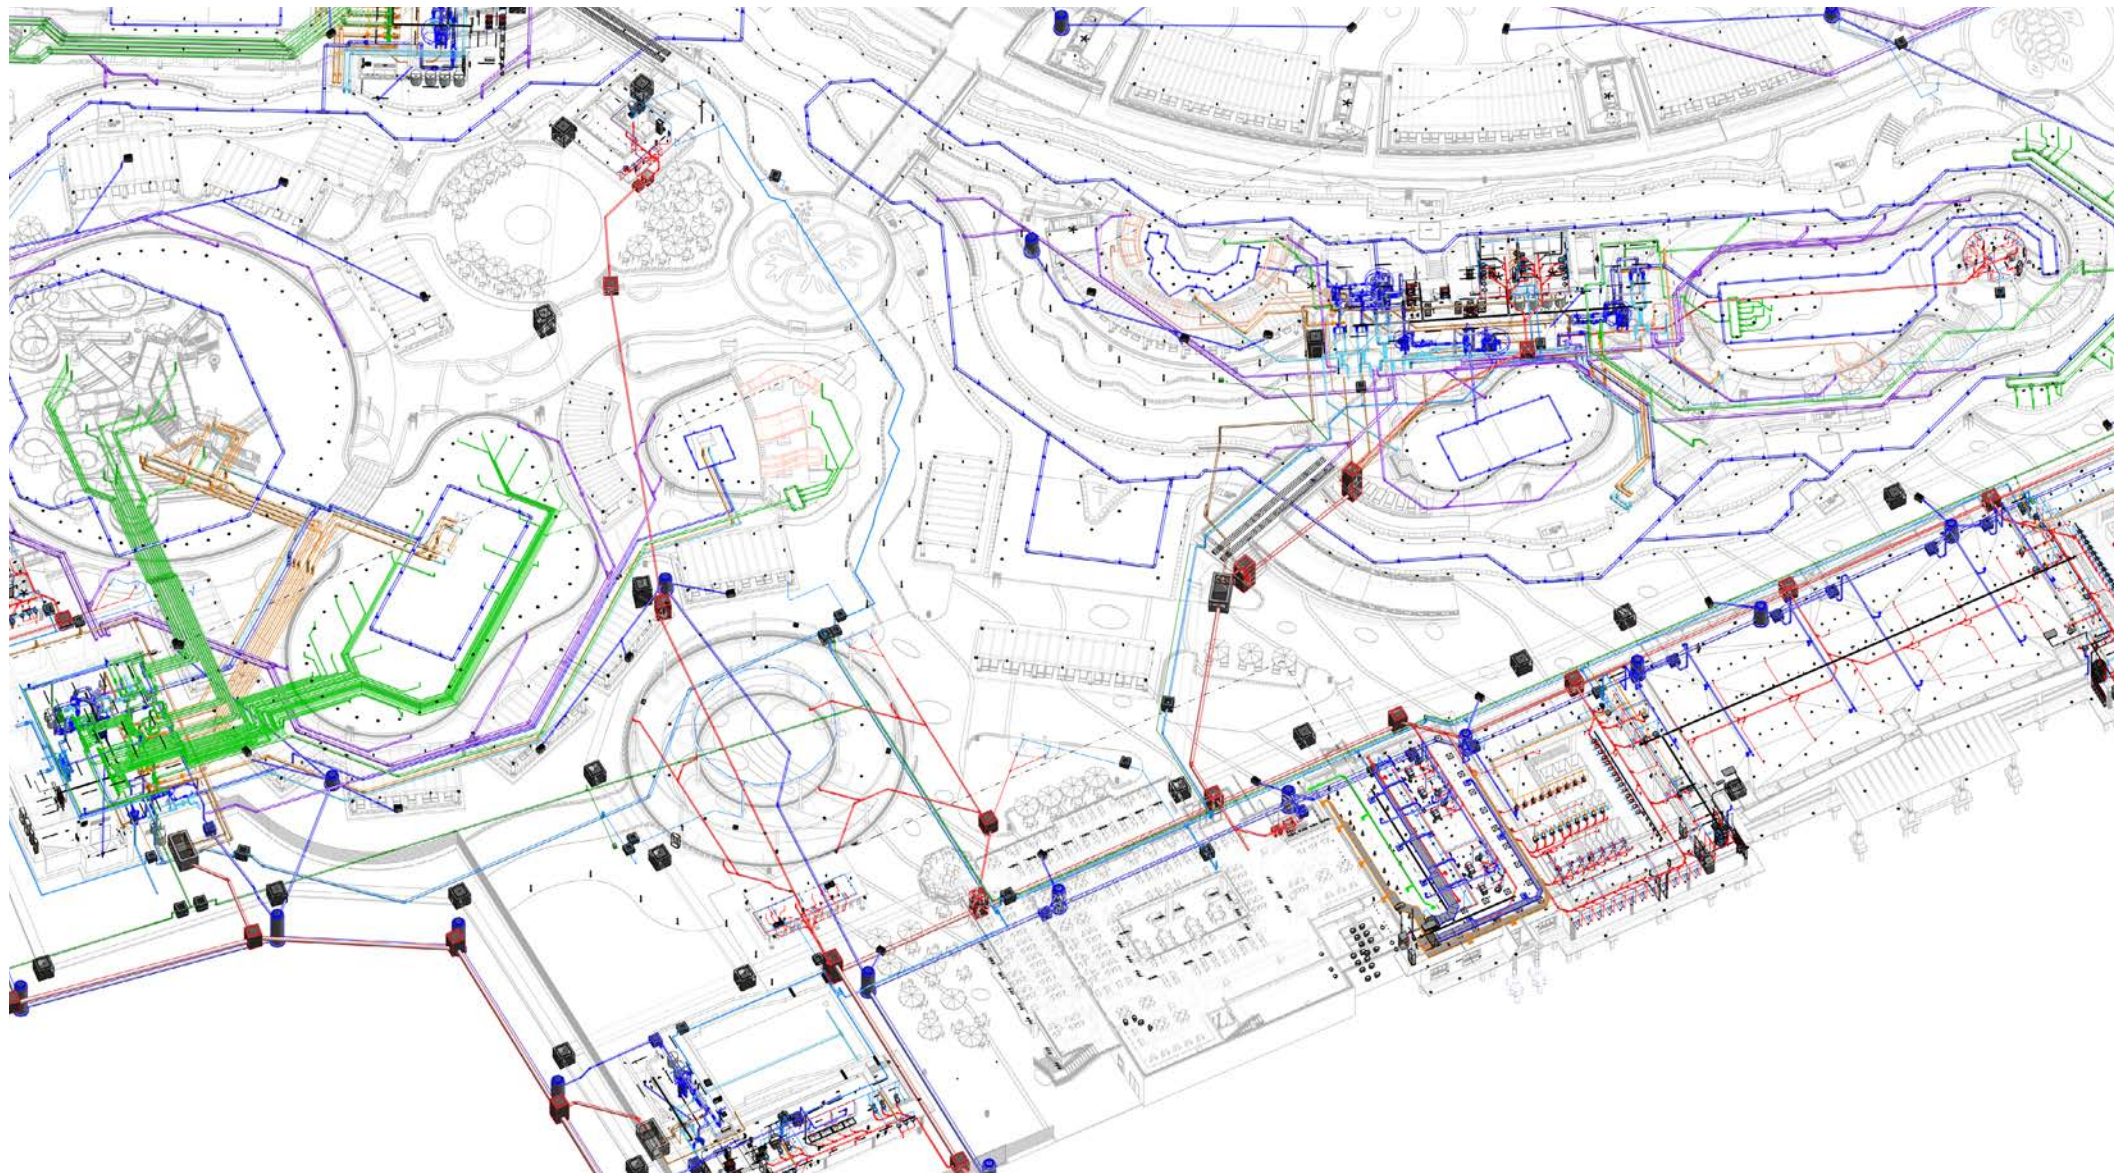


B I M 服 务



这些设计和规格来自AMUSEMENT LOGIC WORLDWIDE LLC., 受版权保护。未经AMUSEMENT LOGIC WORLDWIDE LLC.事先明确的书面授权, 不得将其用于任何其他项目。

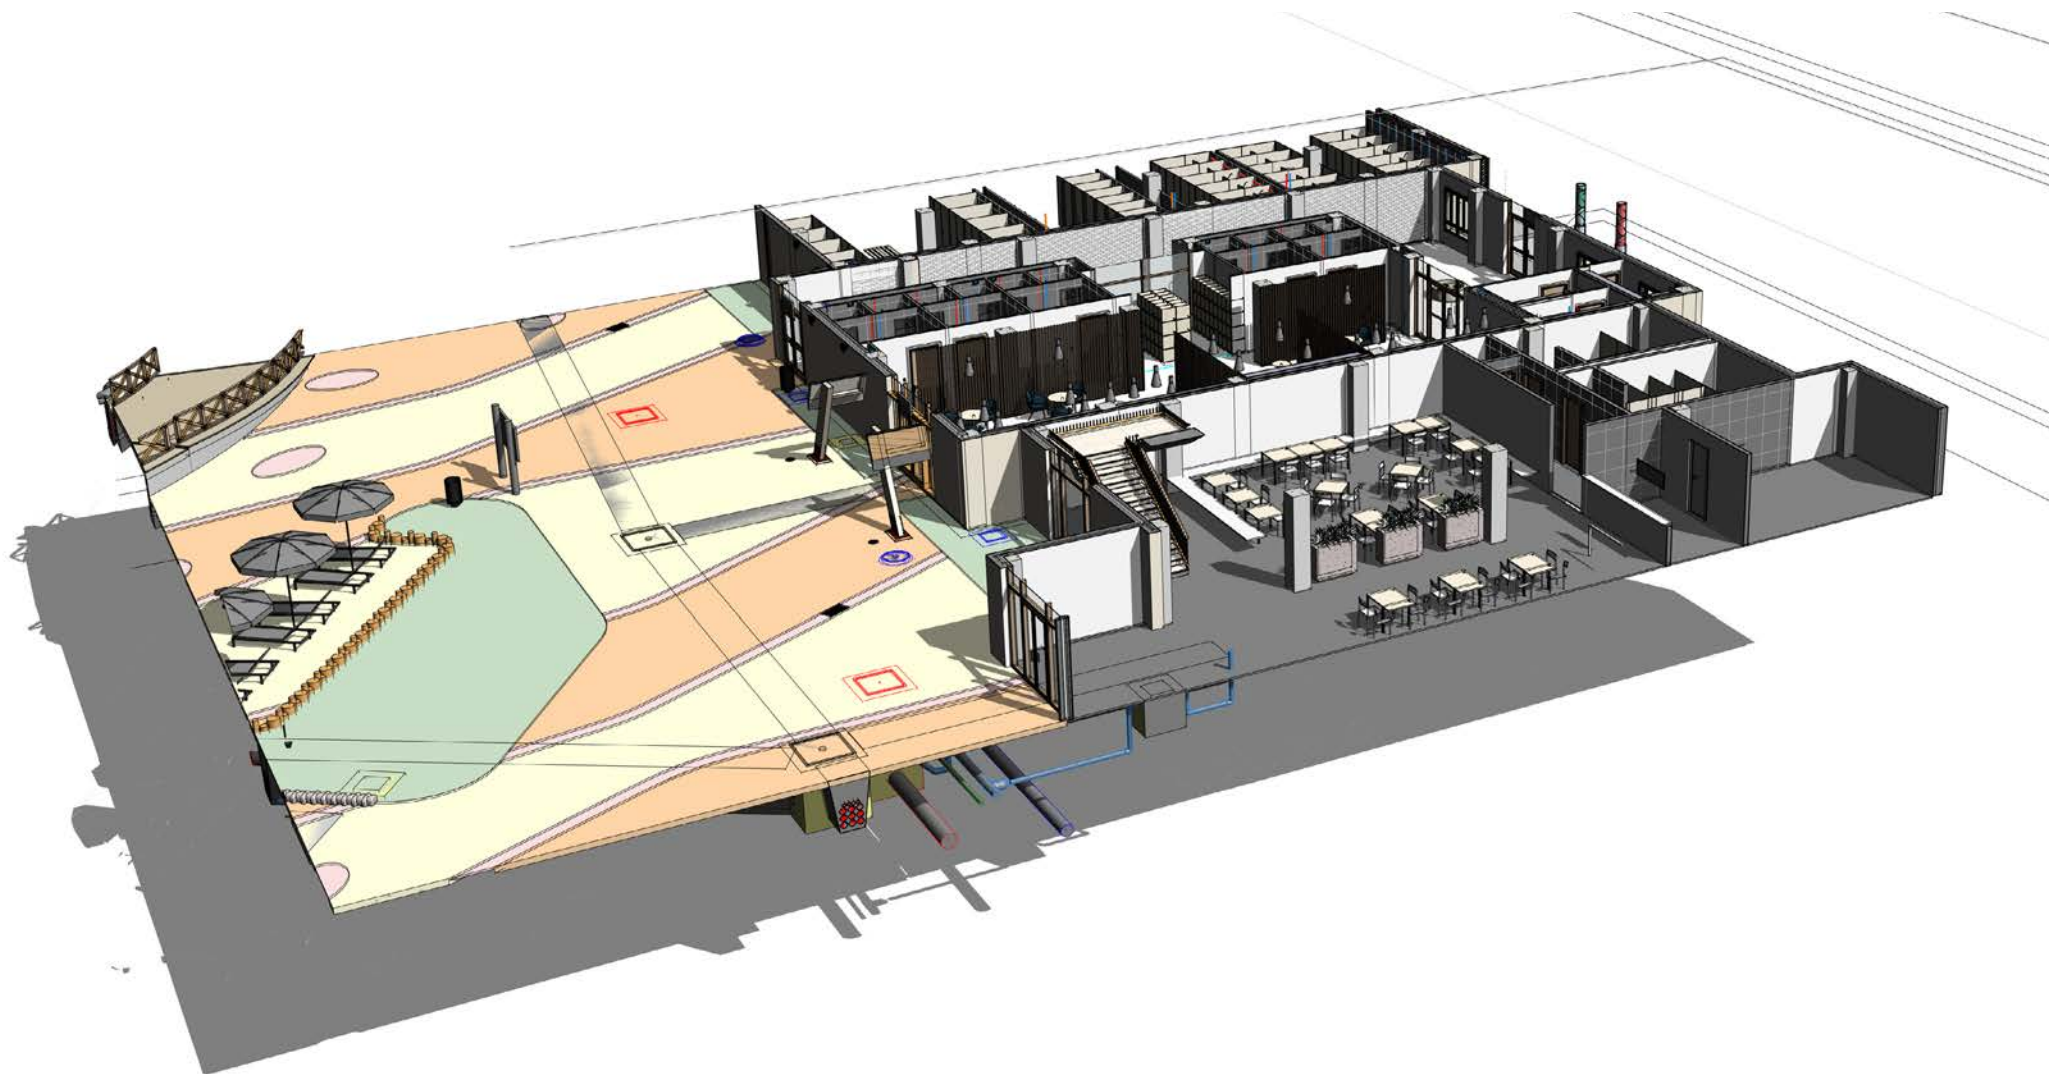

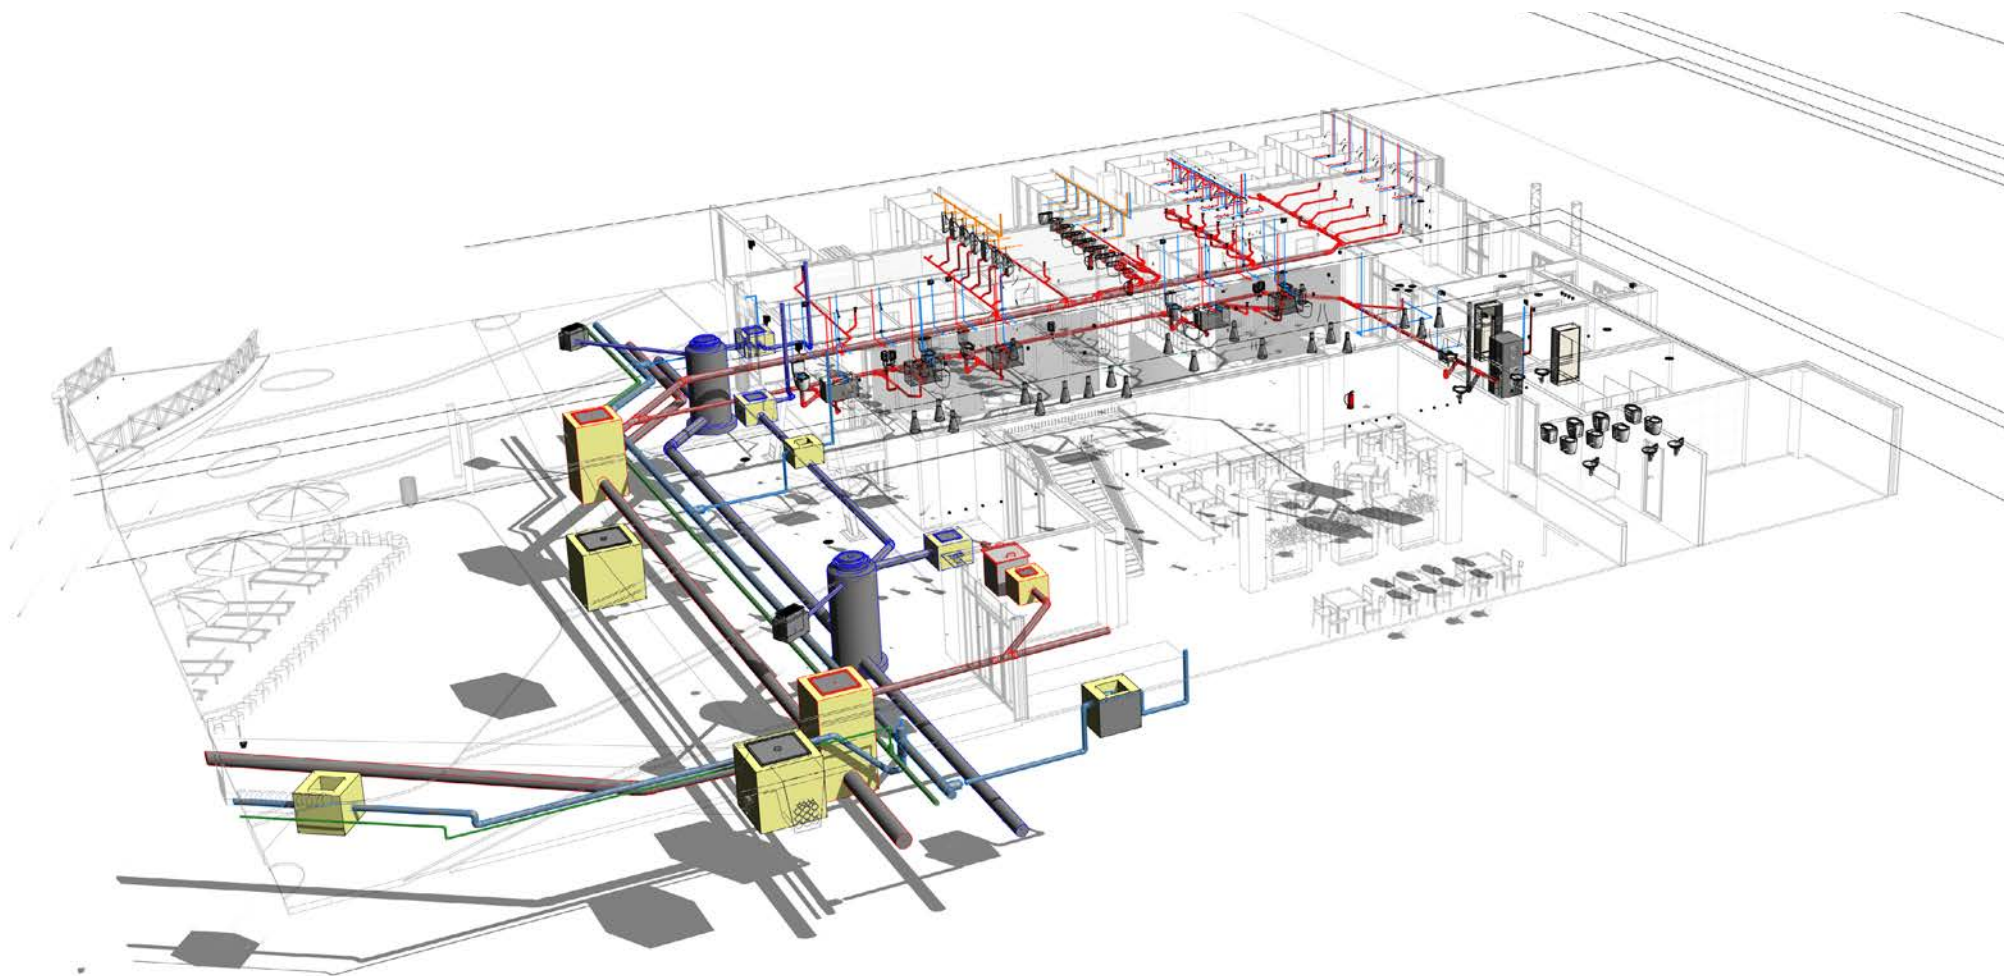



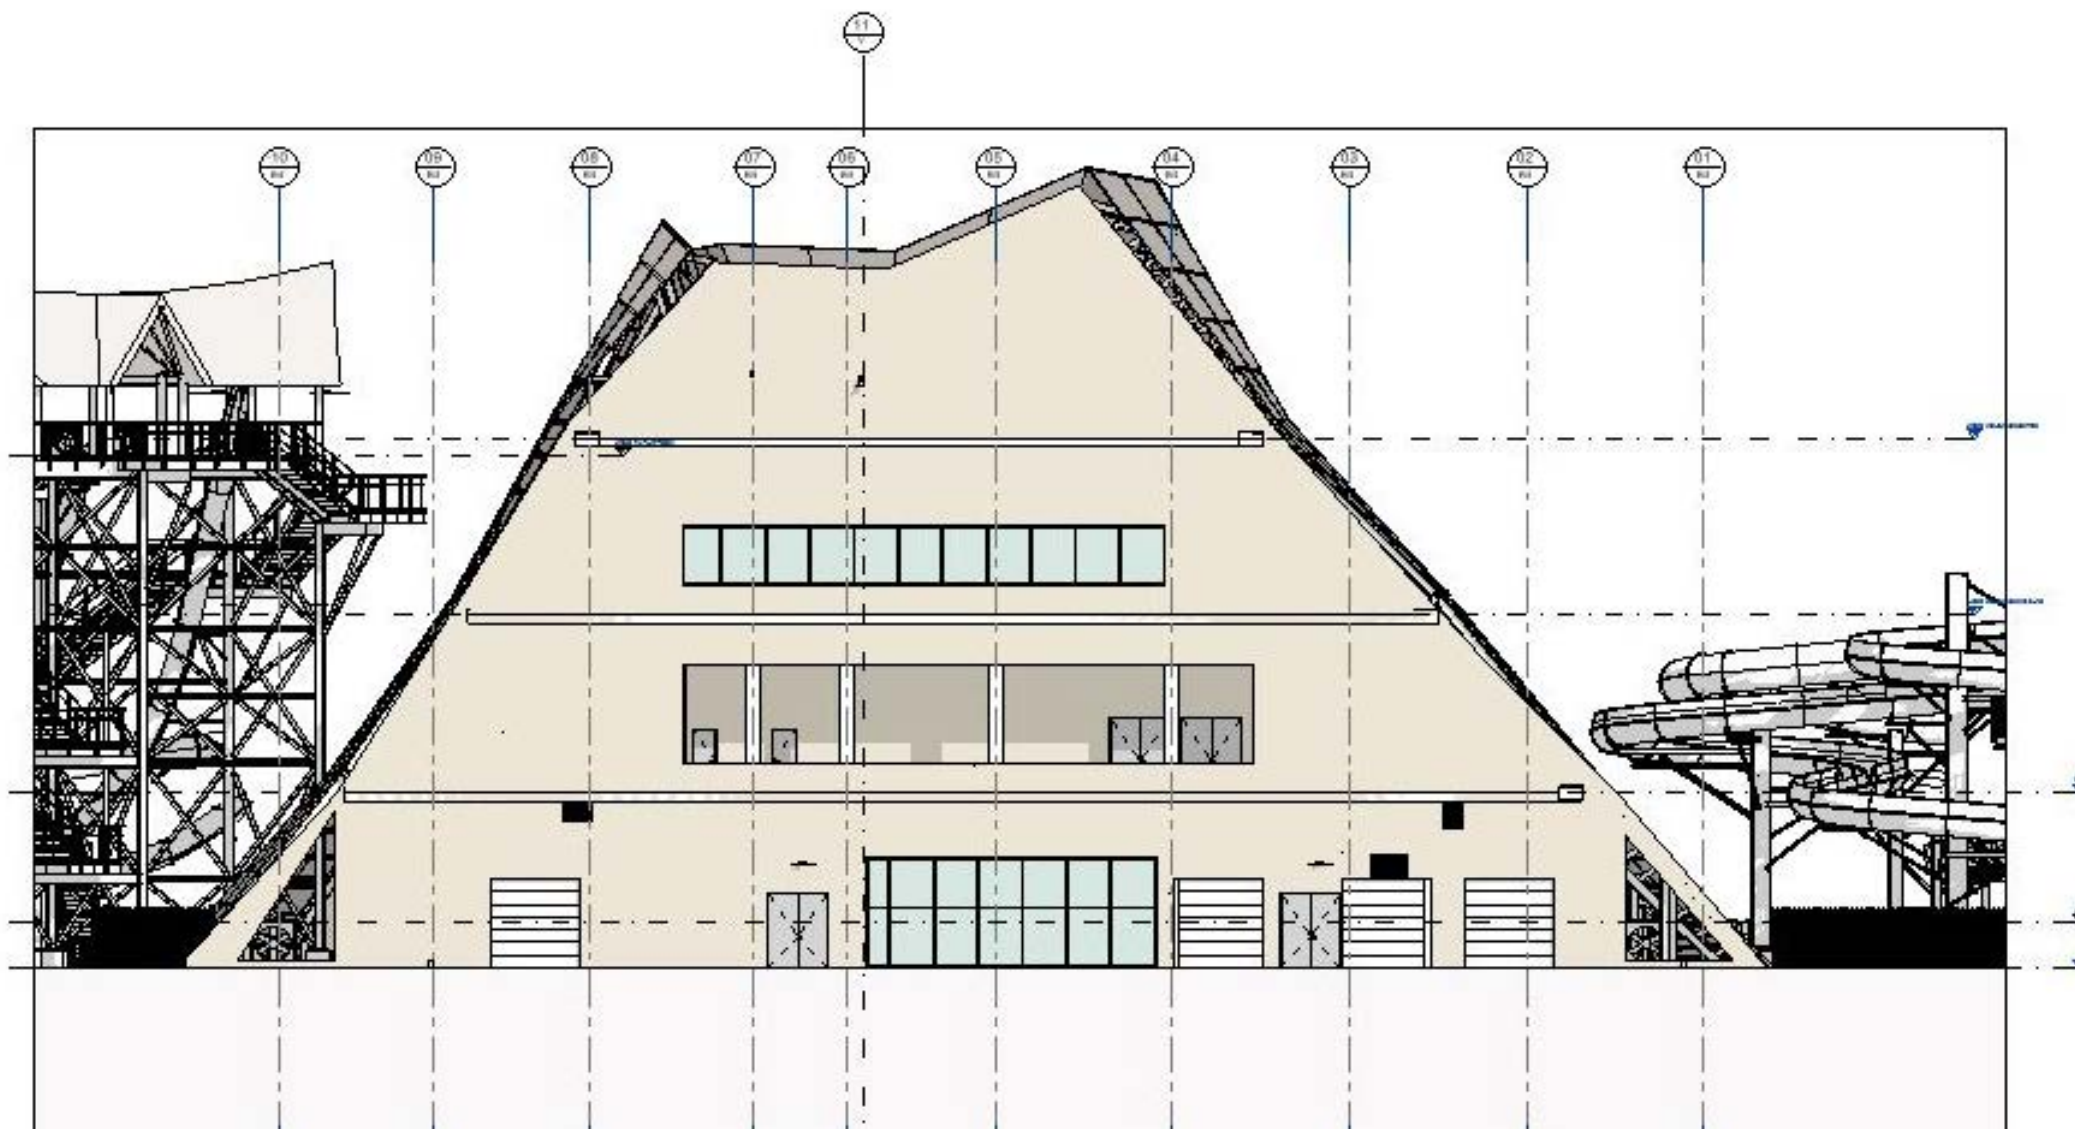

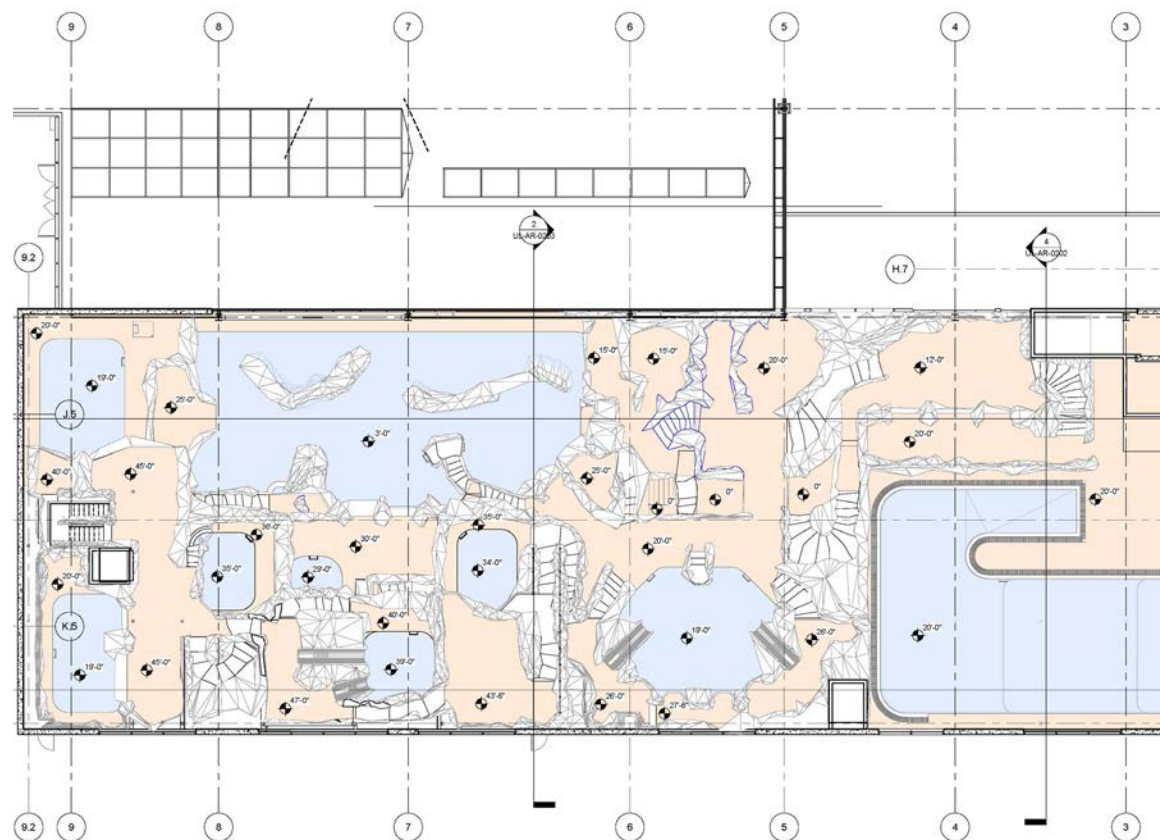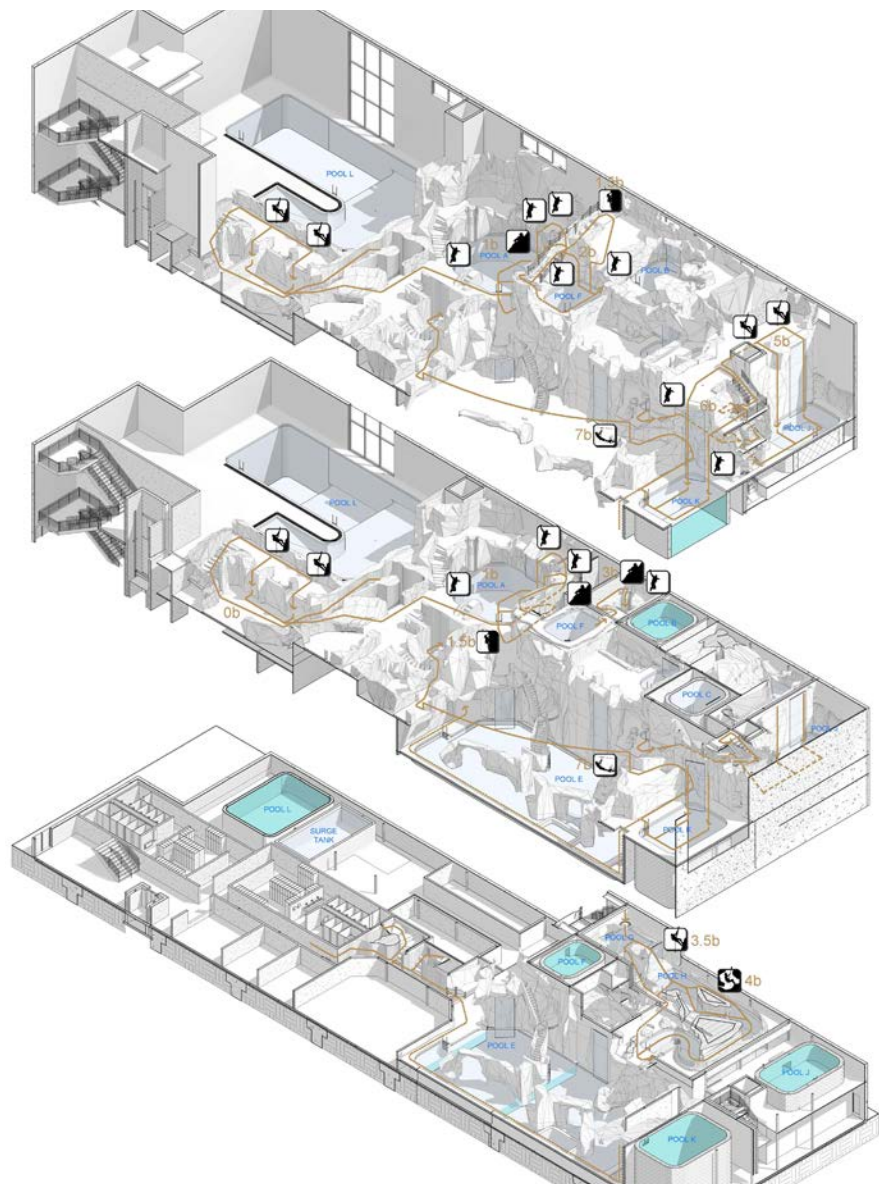



B I M 服 务

这些设计和规格来自AMUSEMENT LOGIC WORLDWIDE LLC., 受版权保护。未经AMUSEMENT LOGIC WORLDWIDE LLC.事先明确的书面授权, 不得将其用于任何其他项目。




B I M 服 务

这些设计和规格来自AMUSEMENT LOGIC WORLDWIDE LLC., 受版权保护。未经AMUSEMENT LOGIC WORLDWIDE LLC.事先明确的书面授权, 不得将其用于任何其他项目。

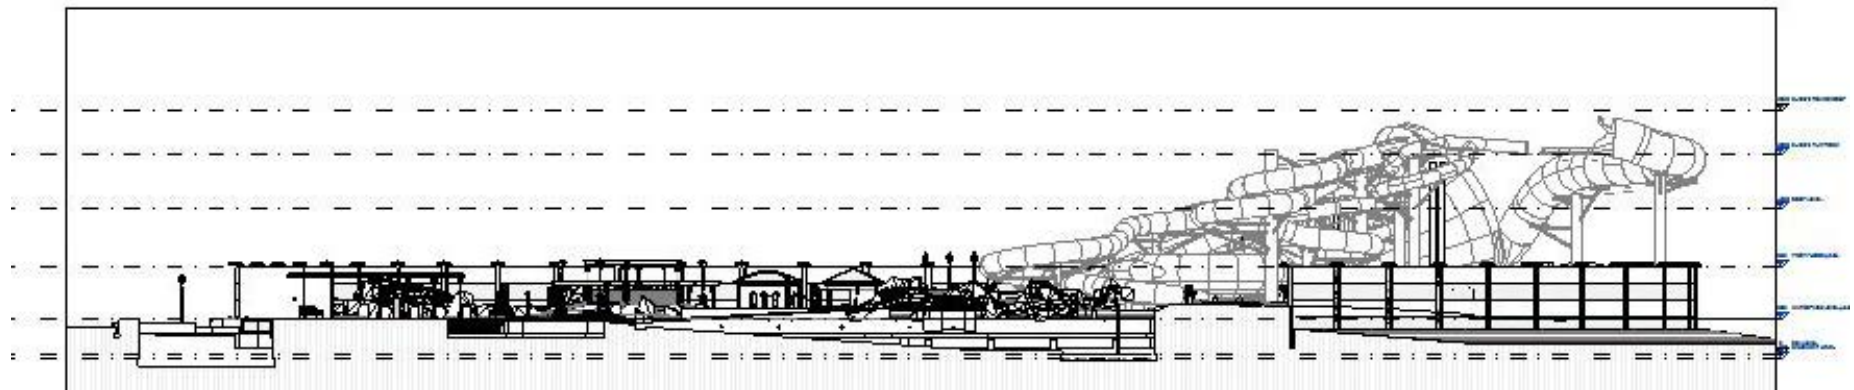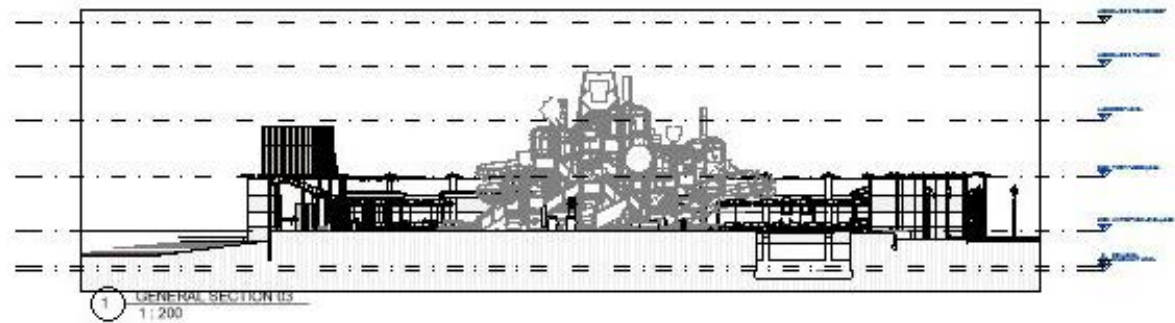




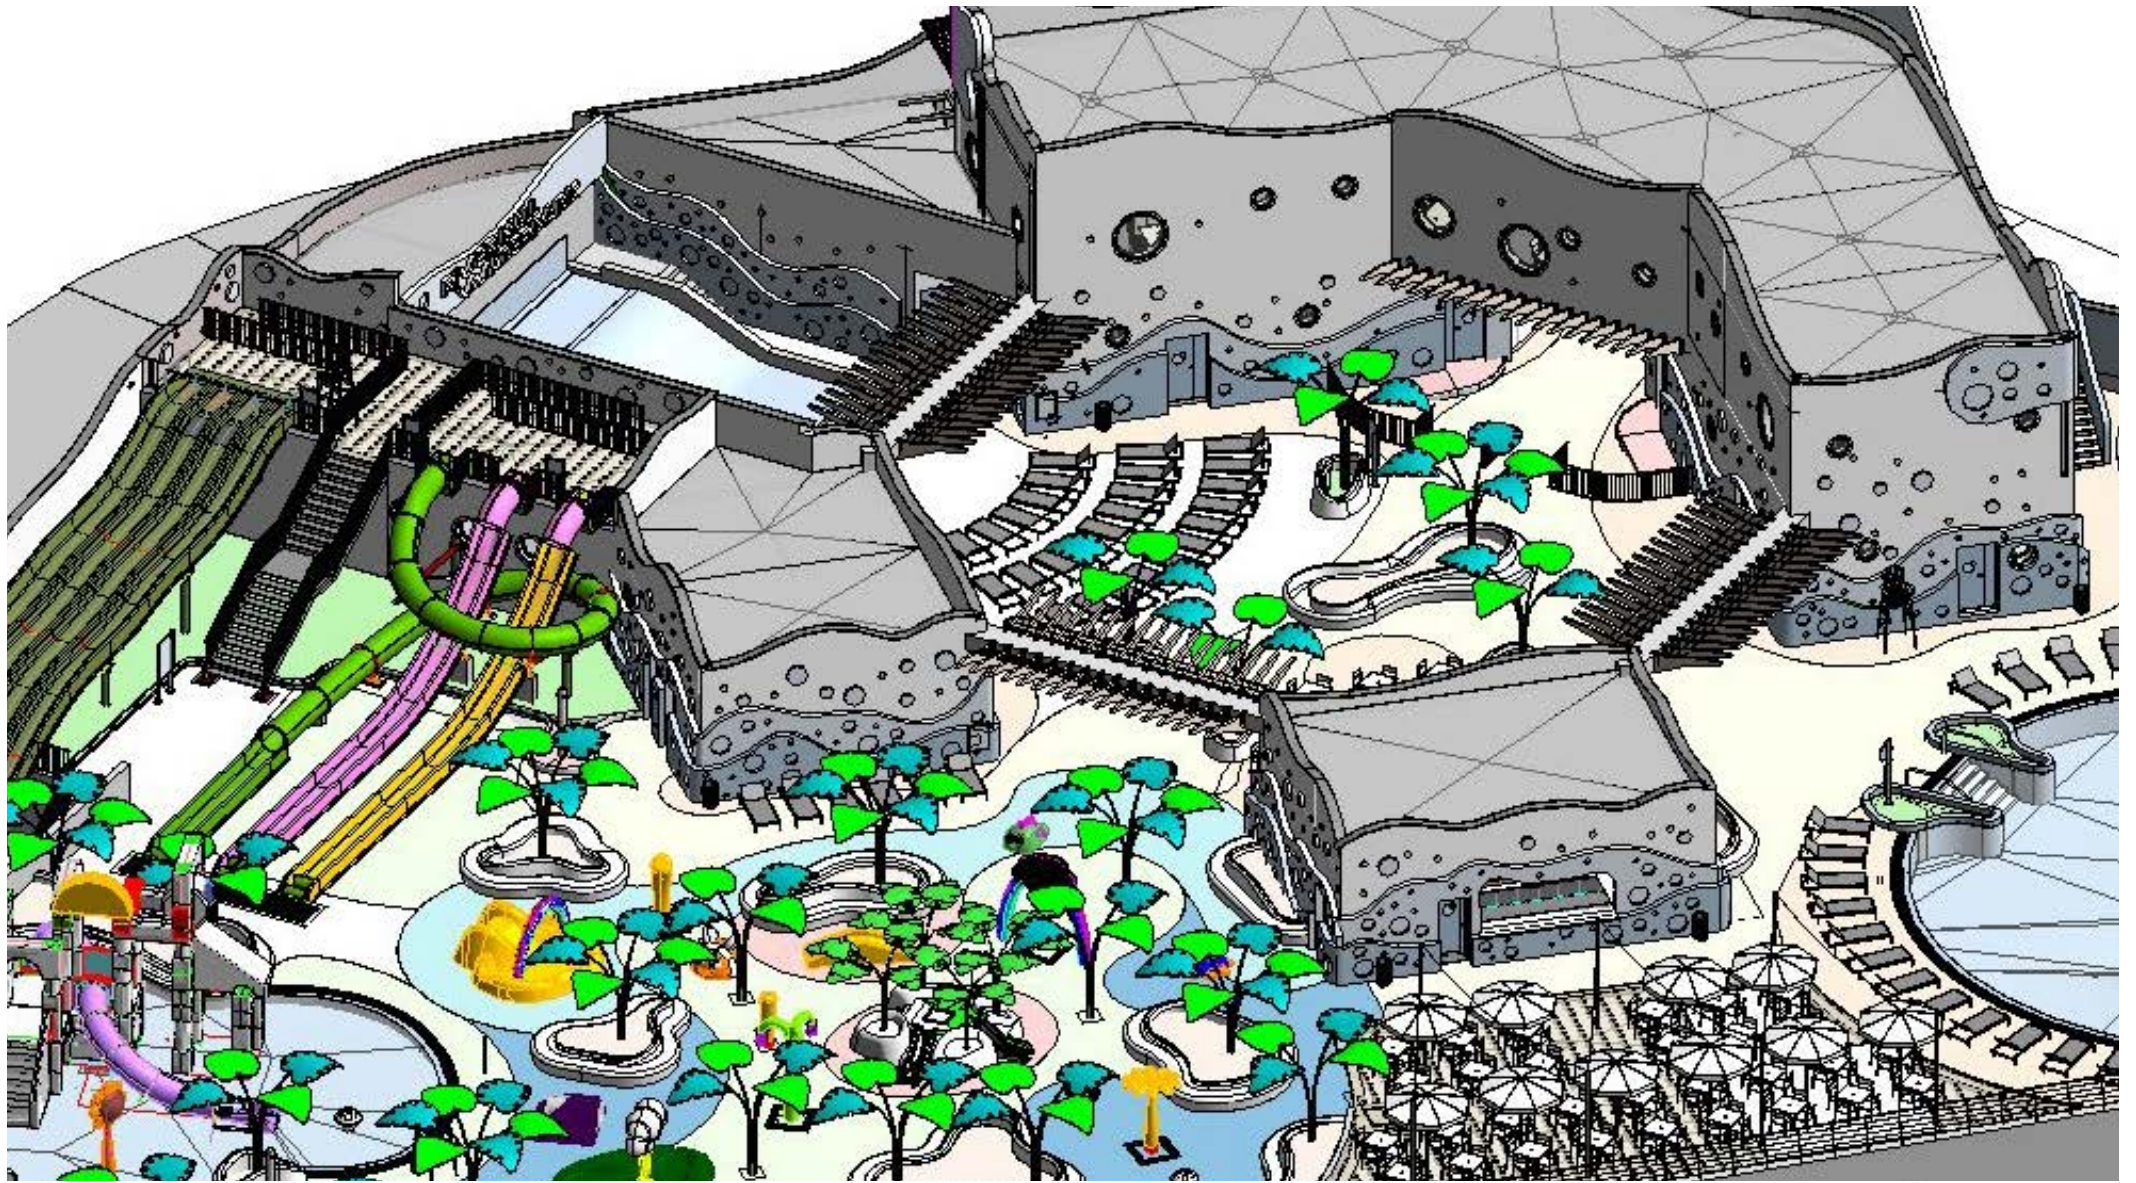



B I M 服 务


这些设计和规格来自AMUSEMENT LOGIC WORLDWIDE LLC., 受版权保护。未经AMUSEMENT LOGIC WORLDWIDE LLC.事先明确的书面授权, 不得将其用于任何其他项目。

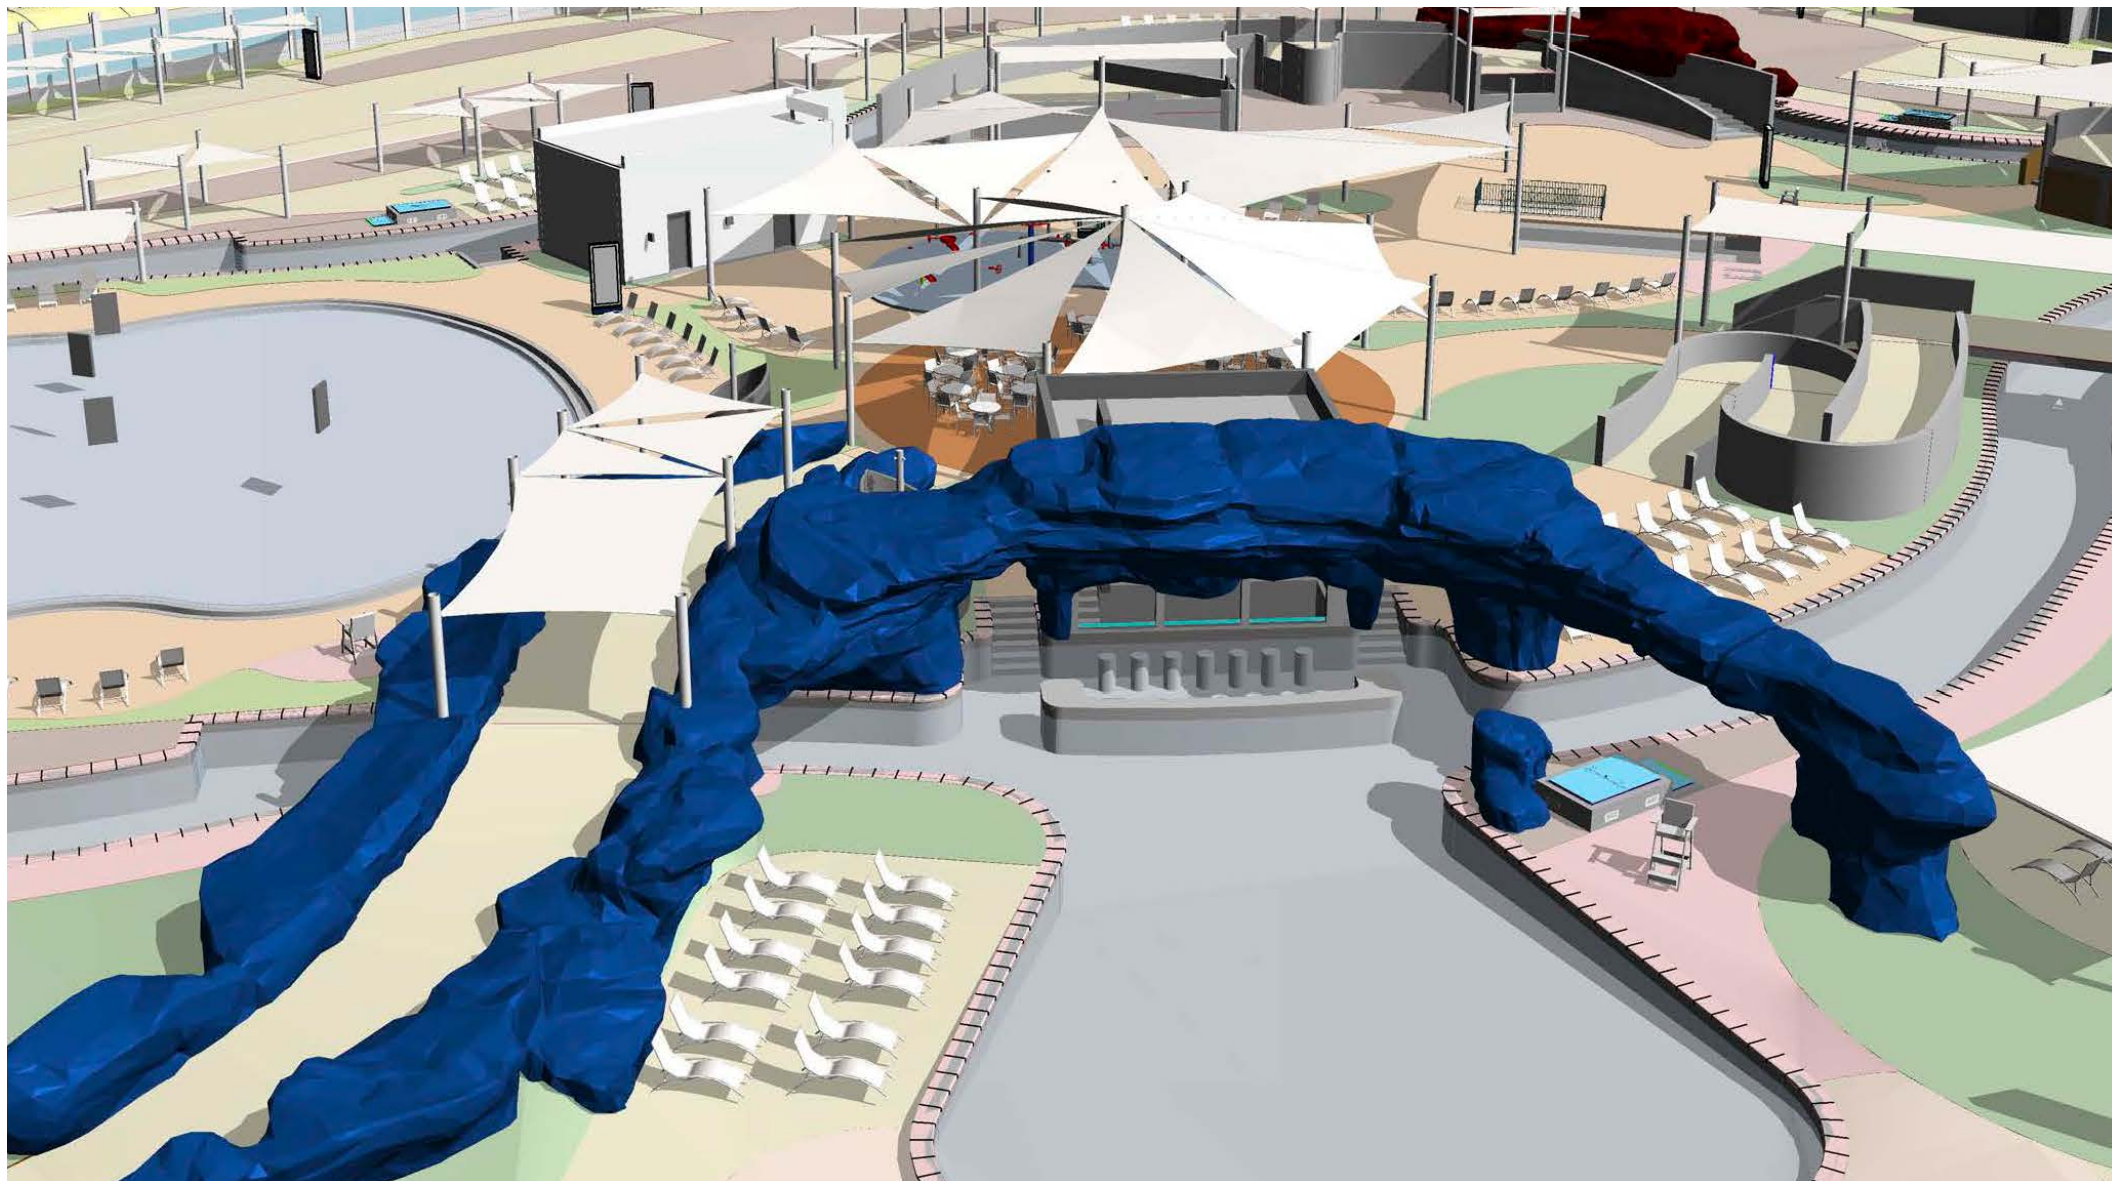







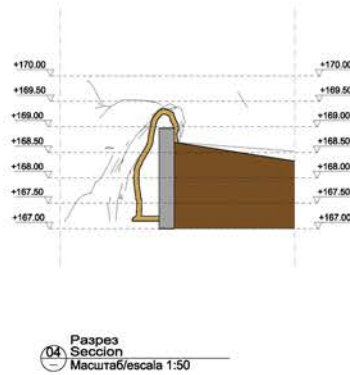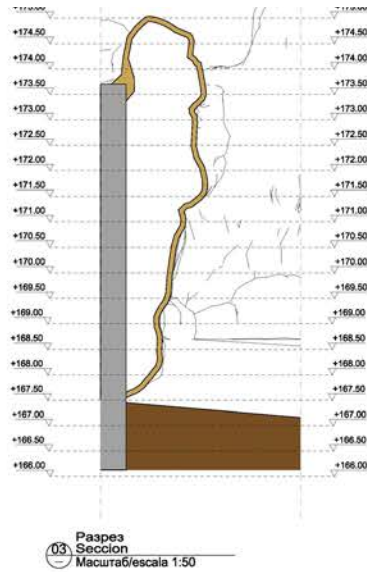

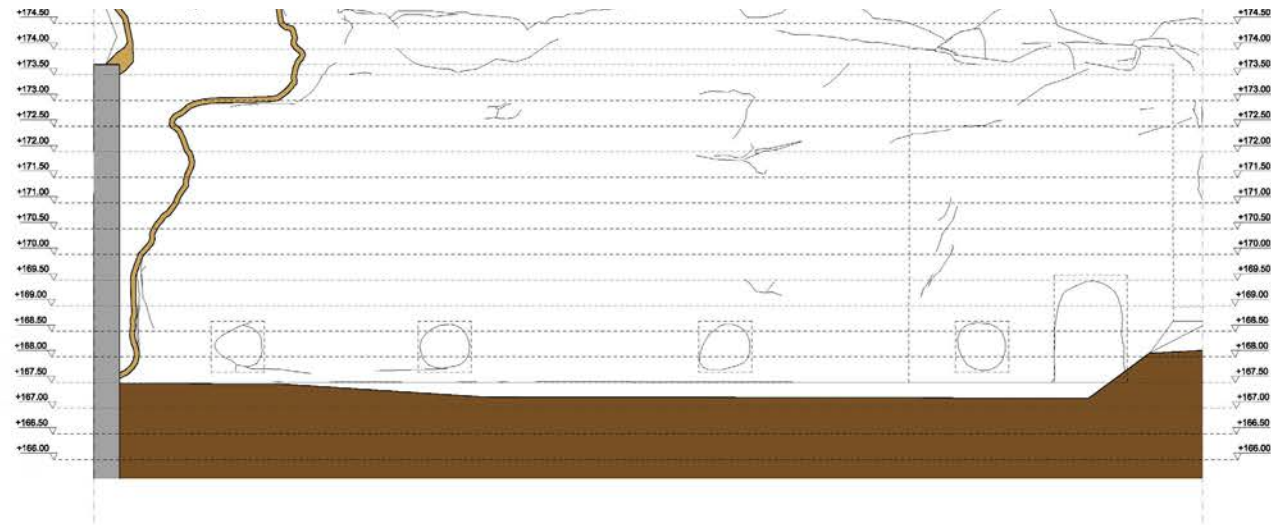



Paapea
Seccion
Macura/escala 1:50

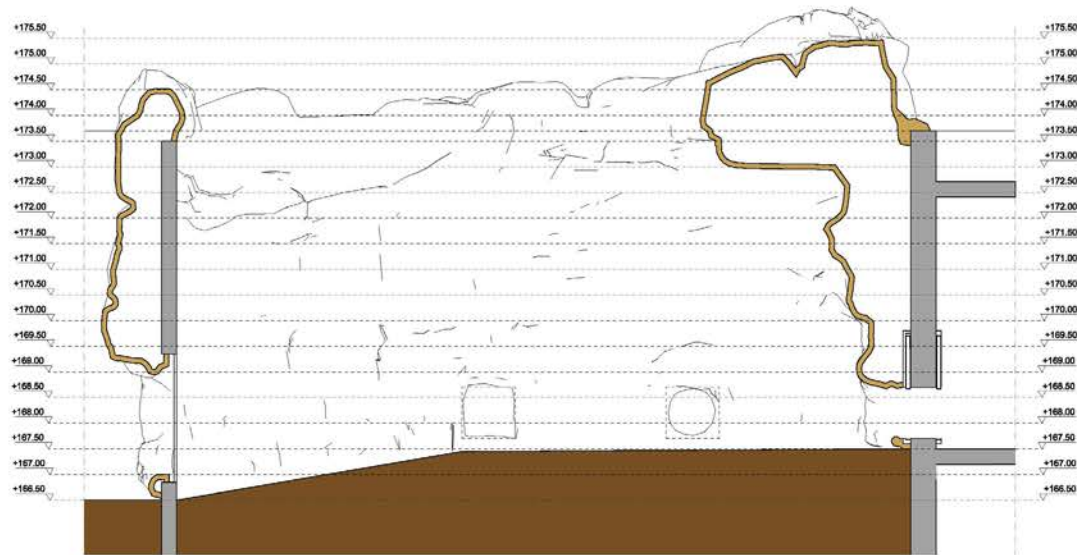

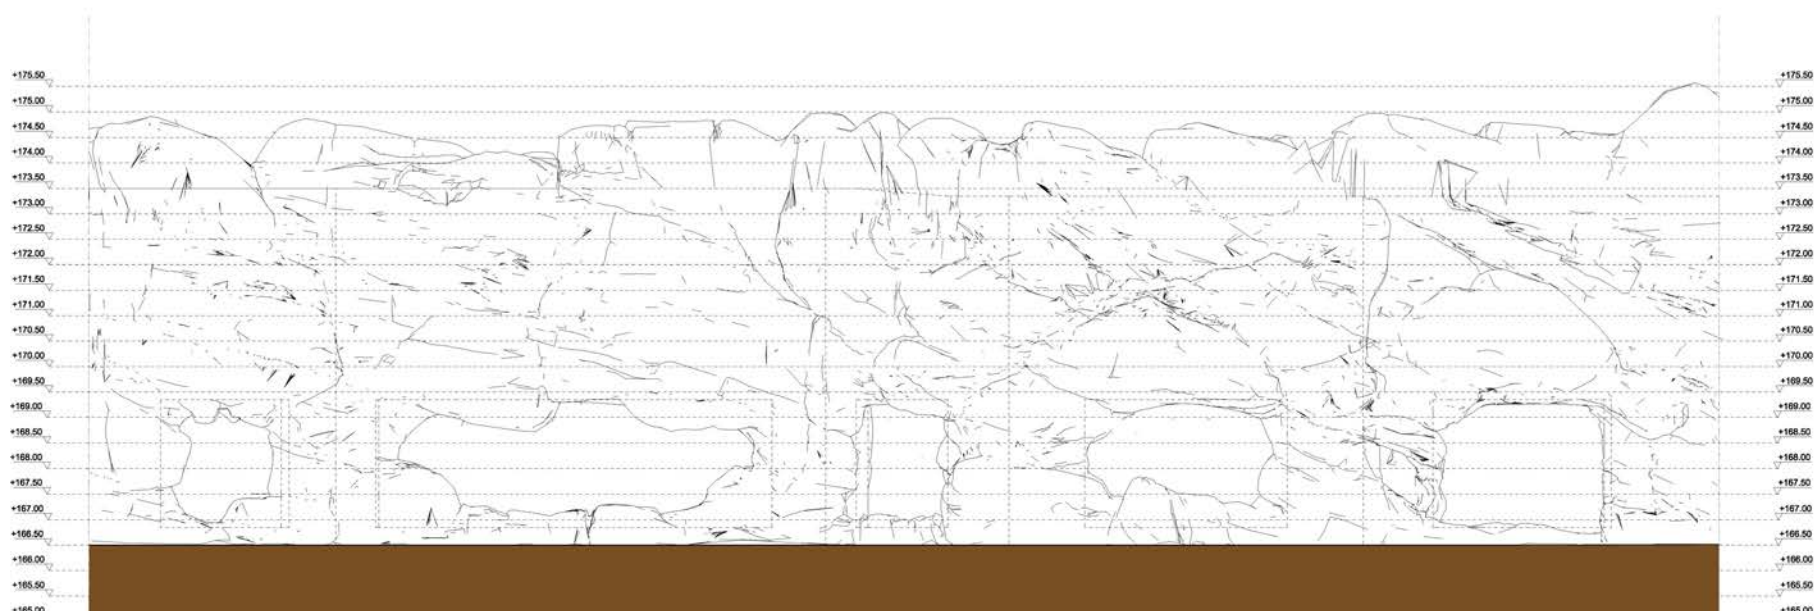




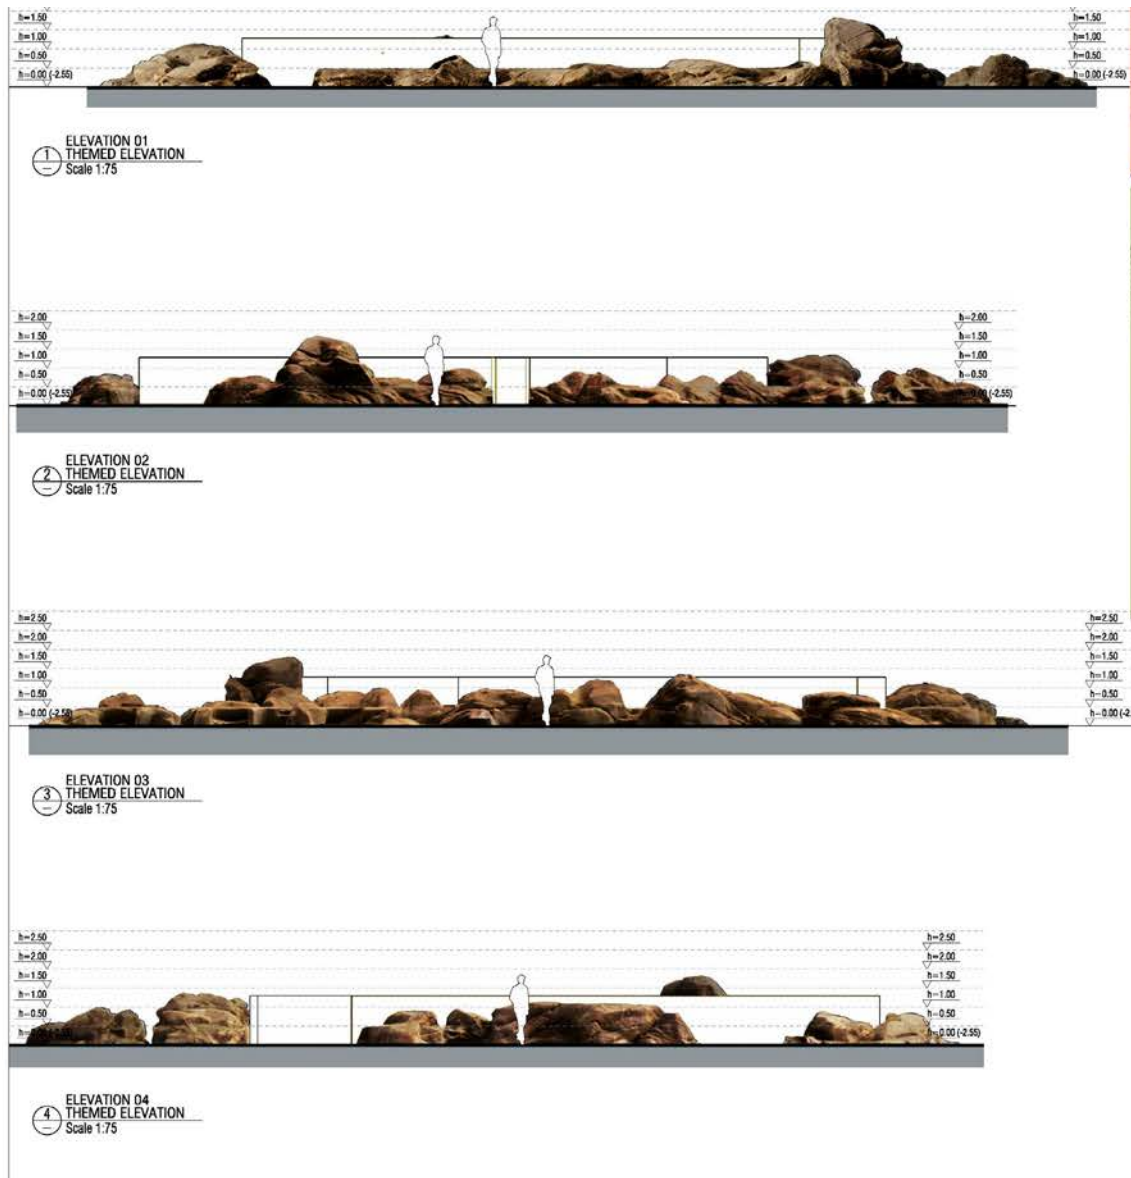

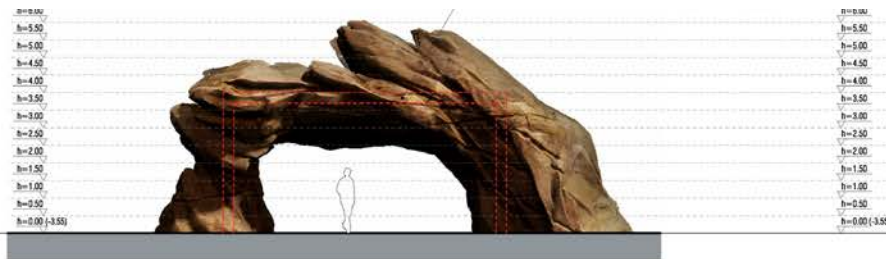



① ELEVATION 01
THEMED ELEVATION
Scale 1:75

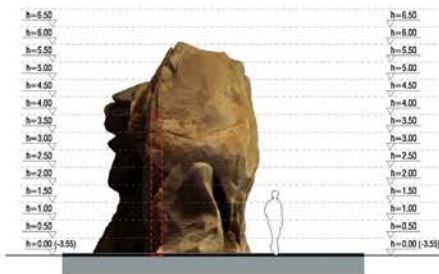

② ELEVATION 02
THEMED ELEVATION
Scale 1:75





④ ELEVATION 04
THEMED ELEVATION
Scale 1:75

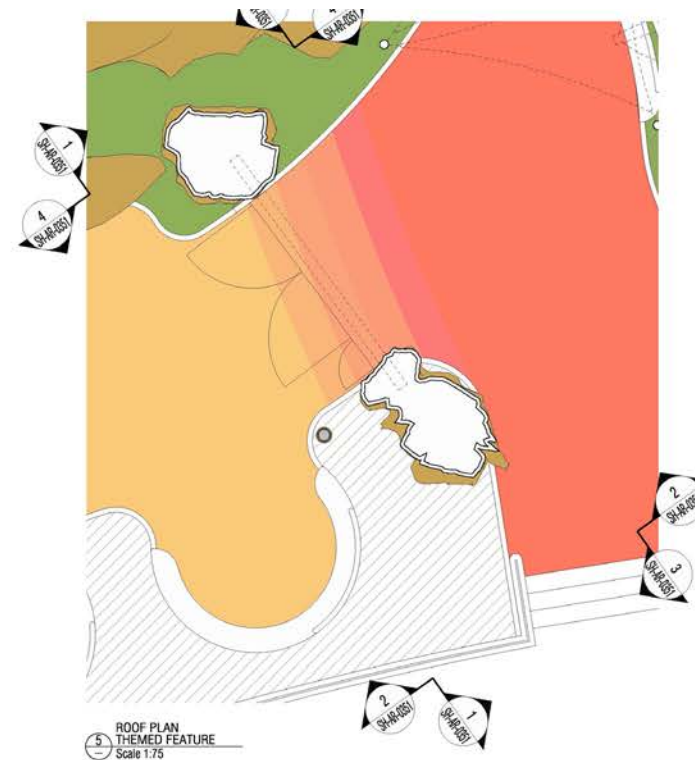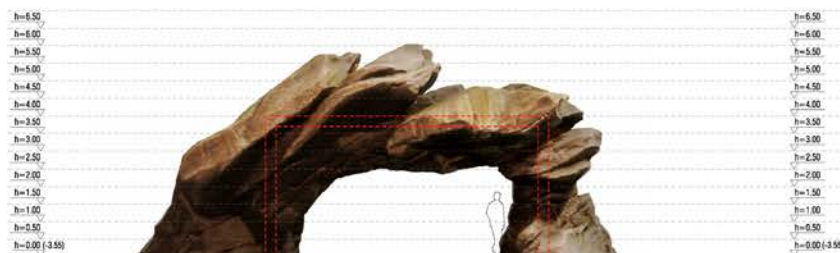


⑤ ROOF PLAN
THEMED FEATURE
Scale 1:75



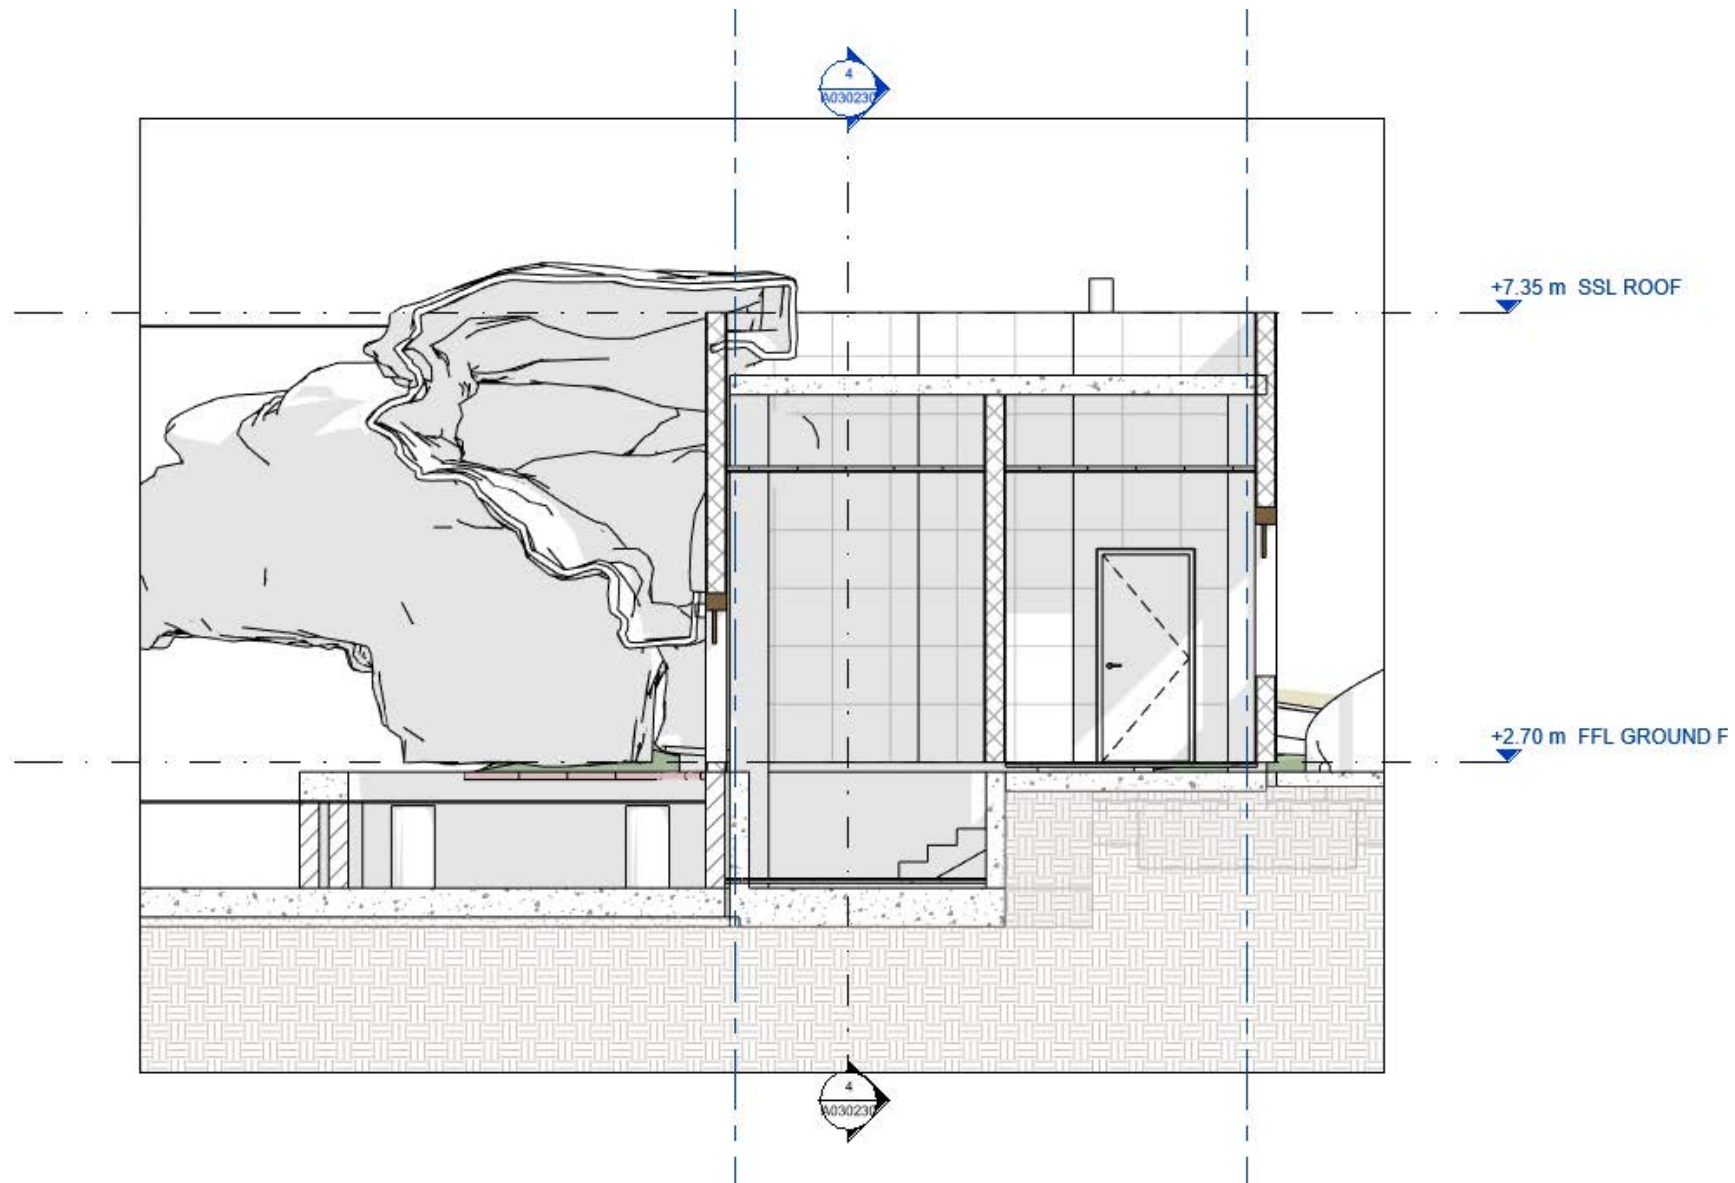


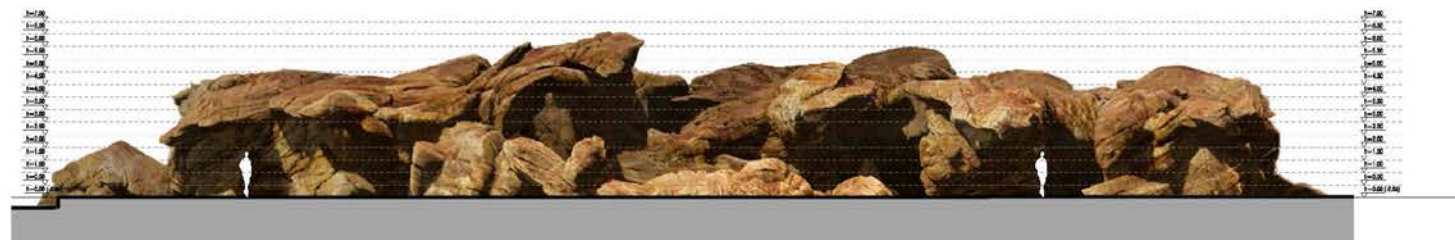


ELEVATION 01
BUILDING ELEVATION
Scale 1:75

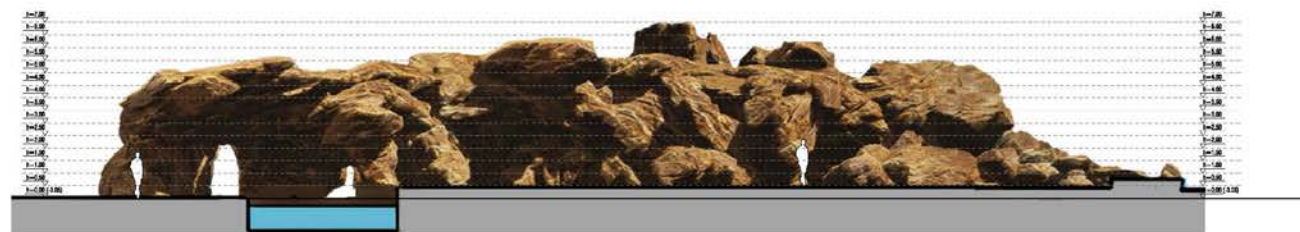


ELEVATION 02
BUILDING ELEVATION
Scale 1:75

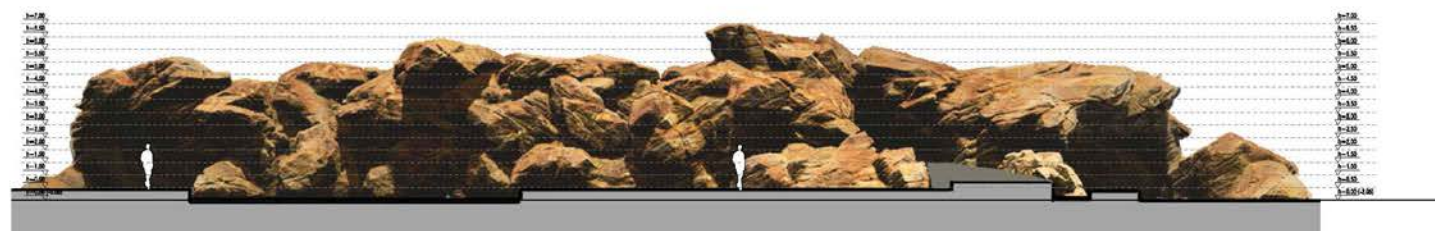


ELEVATION 03
BUILDING ELEVATION
Scale 1:75

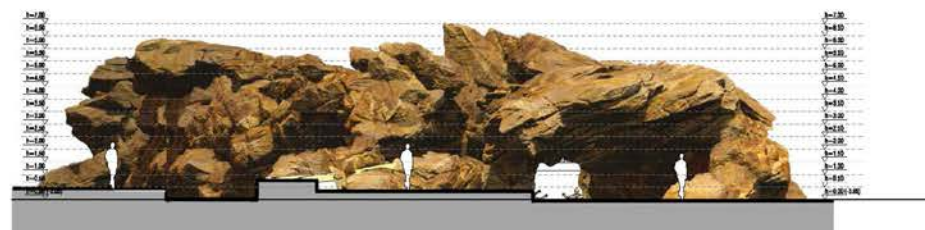


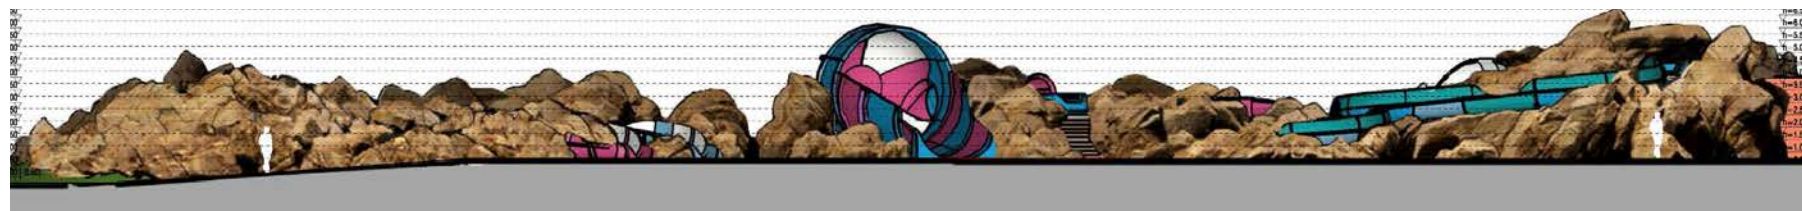


ELEVATION 01
THEMED ELEVATION
Scale 1:100

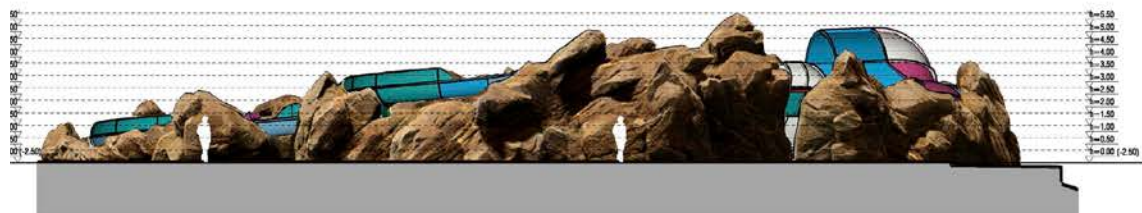


ELEVATION 02
THEMED ELEVATION
Scale 1:100

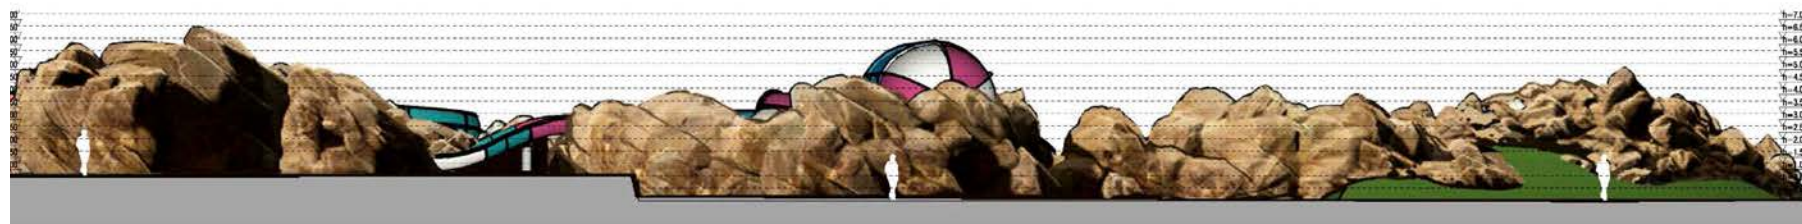


ELEVATION 03
THEMED ELEVATION
Scale 1:100

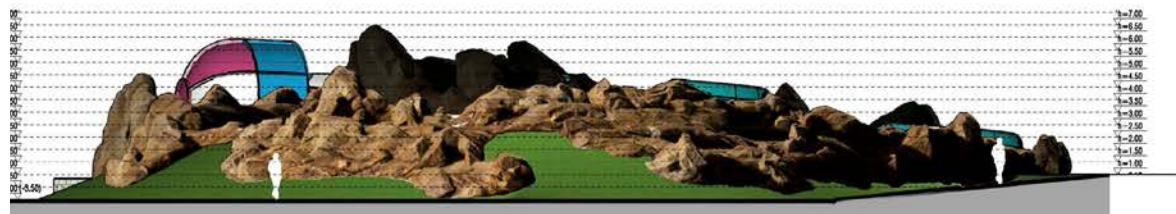


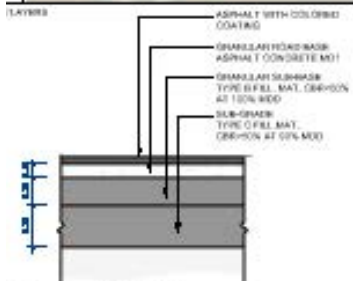


SIZE	NOT APPLICABLE
REFLECTION MARK	20
DIRECTION	NO
USE	NO
OR	PROVIDE ROADWAY
PCOR	NOT IN ASPHALT PAVING WITH LATENT SURFACE TREATMENT

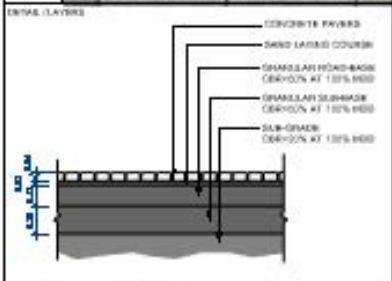


SIZE	200 x 400 mm
SOLAR REFLECTION MARK	31
COLOR	LIGHT GRAY
PERMEABLE	YES
LOCATION	PROVIDE PAVING
DESCRIPTION	INTERLOCKING PRECAST CONCRETE PAVING PLANS ROAD PATTERN, SHOT BLASTED FINISH

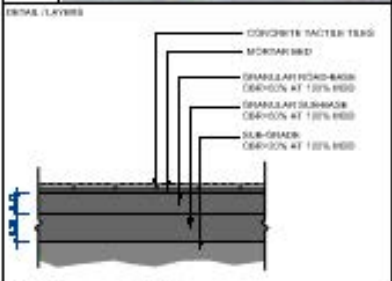







SIZE	200 x 300 mm
SOLAR REFLECTION MARK	31
COLOR	YELLOW
PERMEABLE	YES
LOCATION	ROAD CROSSINGS
DESCRIPTION	INTERLOCKING PRECAST CONCRETE PAVING PLANS ROAD PATTERN, SHOT BLASTED FINISH

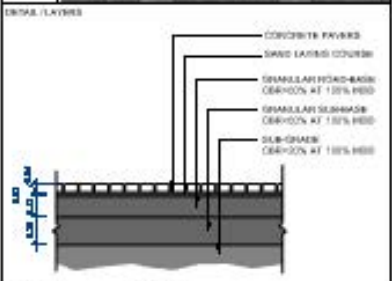



SIZE	200 x 300 mm
SOLAR REFLECTION MARK	31
COLOR	MEDIUM GRAY
PERMEABLE	YES
LOCATION	NO
DESCRIPTION	INTERLOCKING PRECAST CONCRETE PAVING PLANS ROAD PATTERN, SHOT BLASTED FINISH


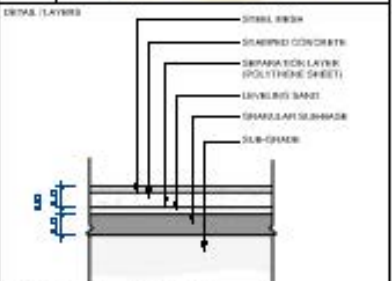




SIZE	NOT APPLICABLE
SOLAR REFLECTION MARK	31
COLOR	GRAY
PERMEABLE	NO
LOCATION	OUTSIDE OF HIGHWAY, CROSSING
DESCRIPTION	INTERLOCKING PRECAST CONCRETE PAVING PLANS ROAD PATTERN, SHOT BLASTED FINISH

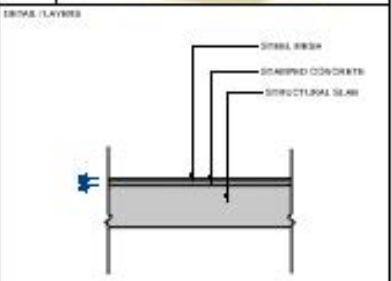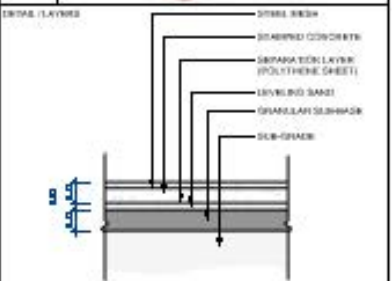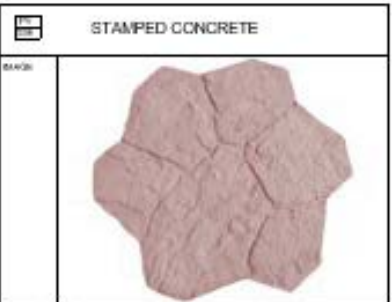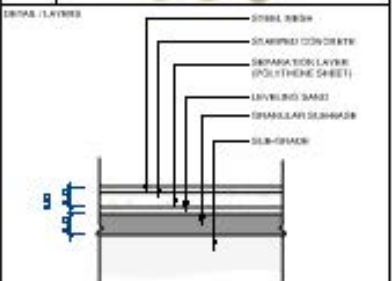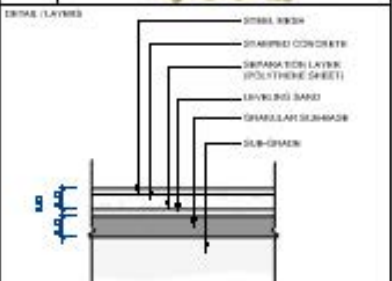
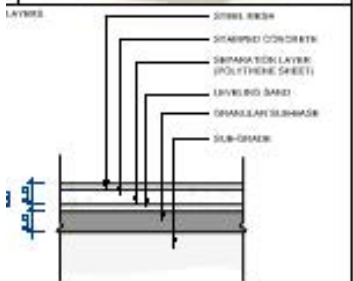


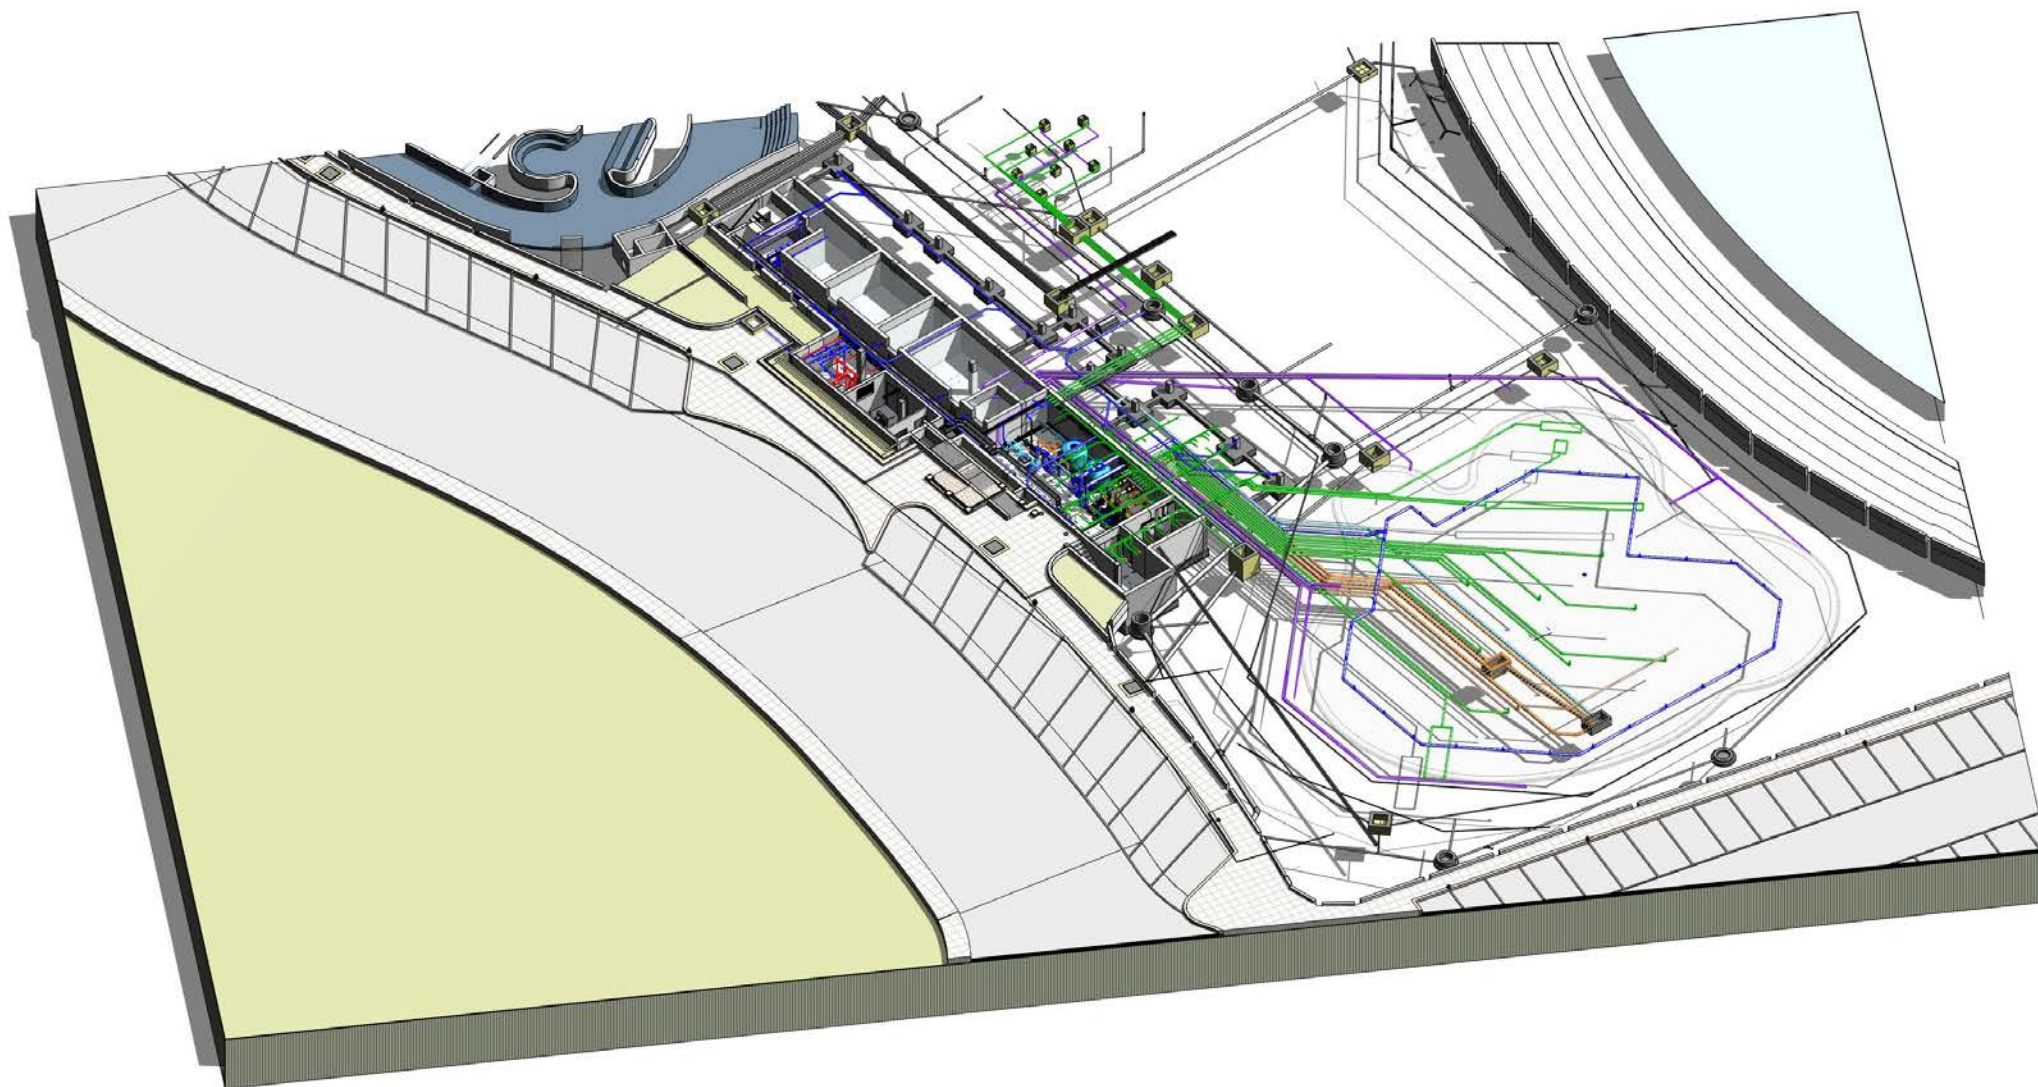



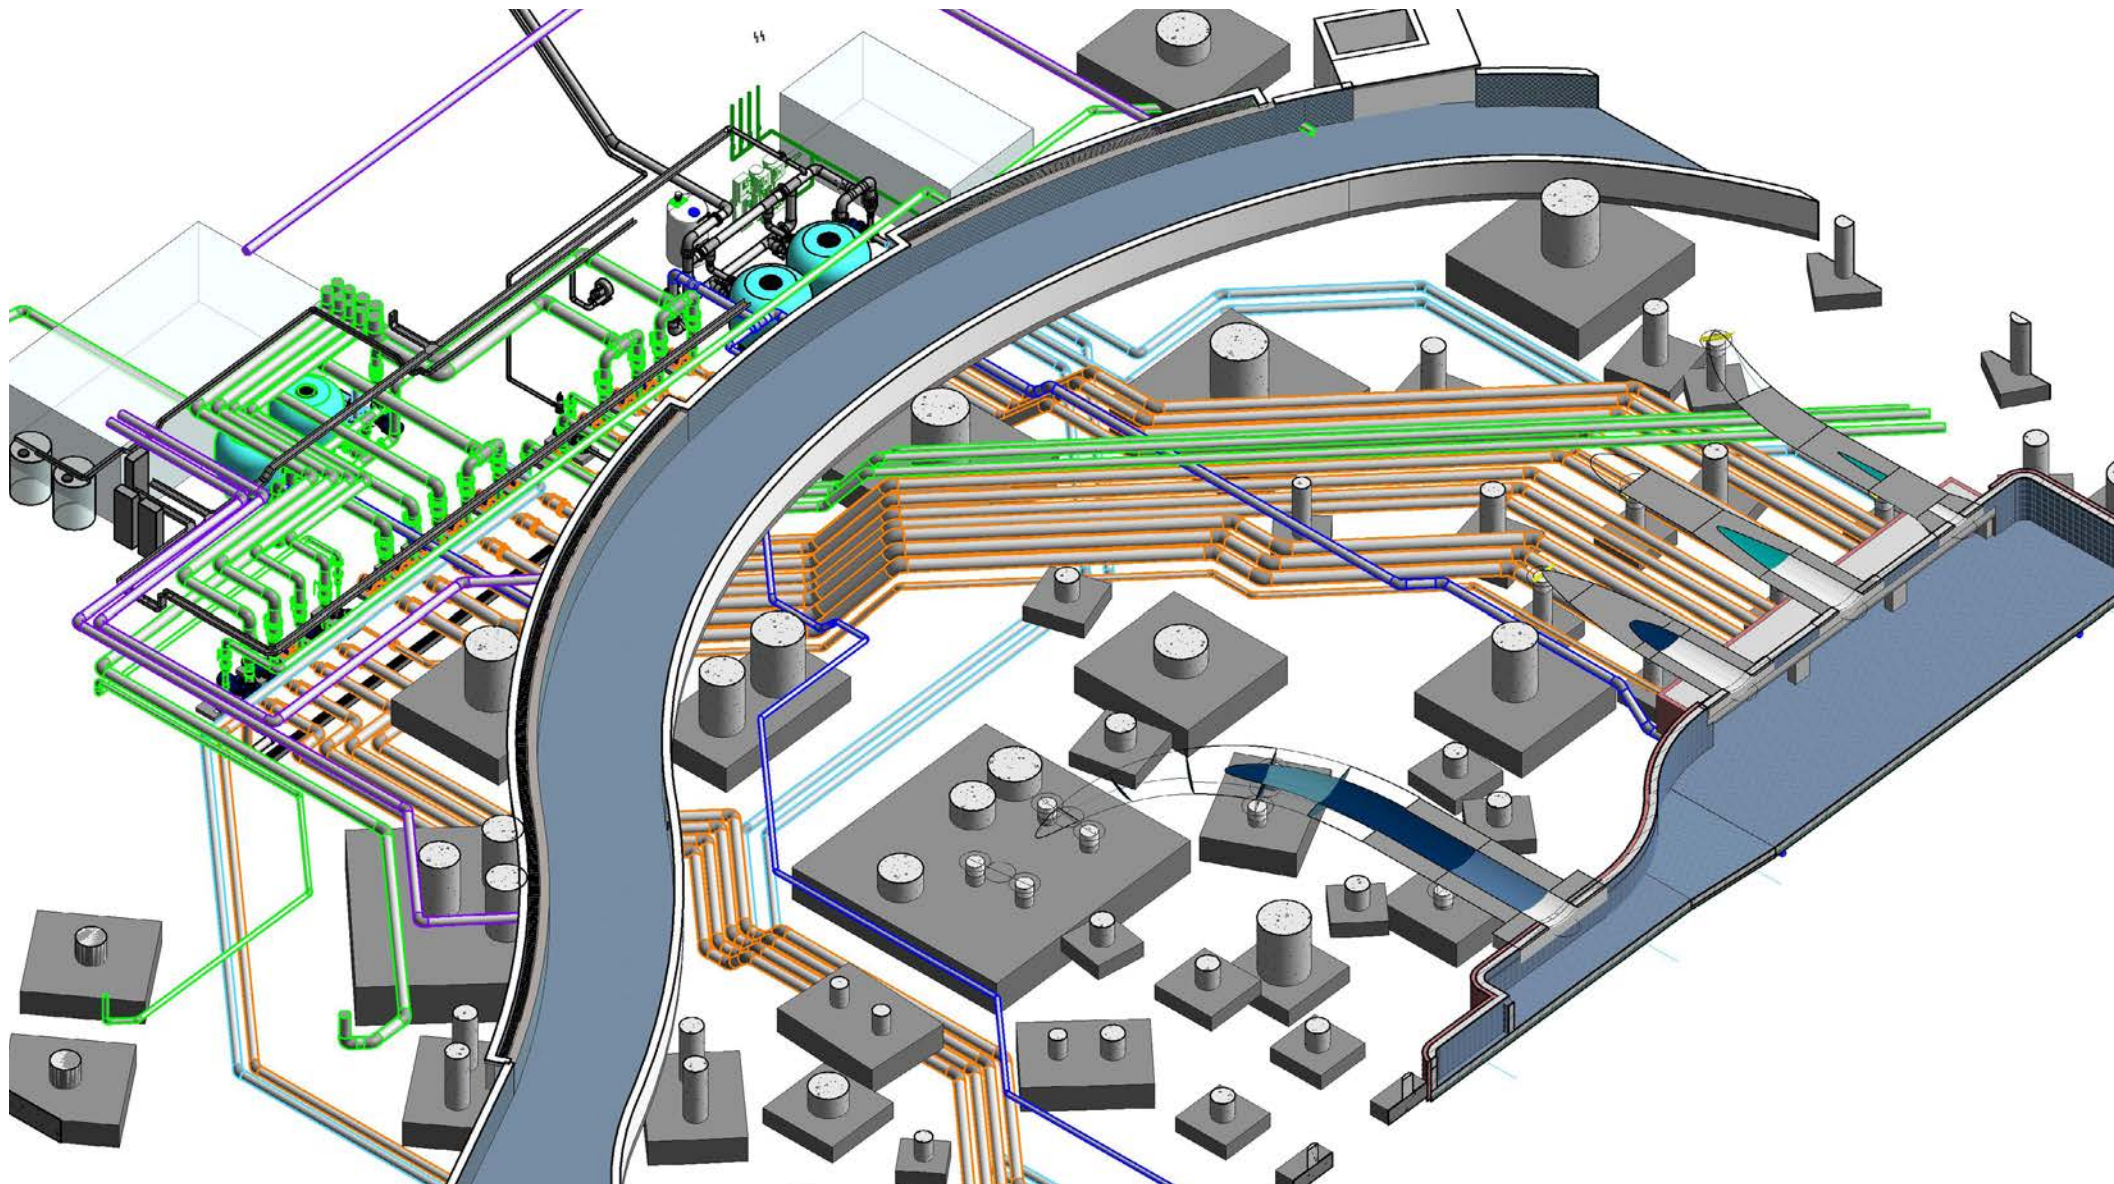


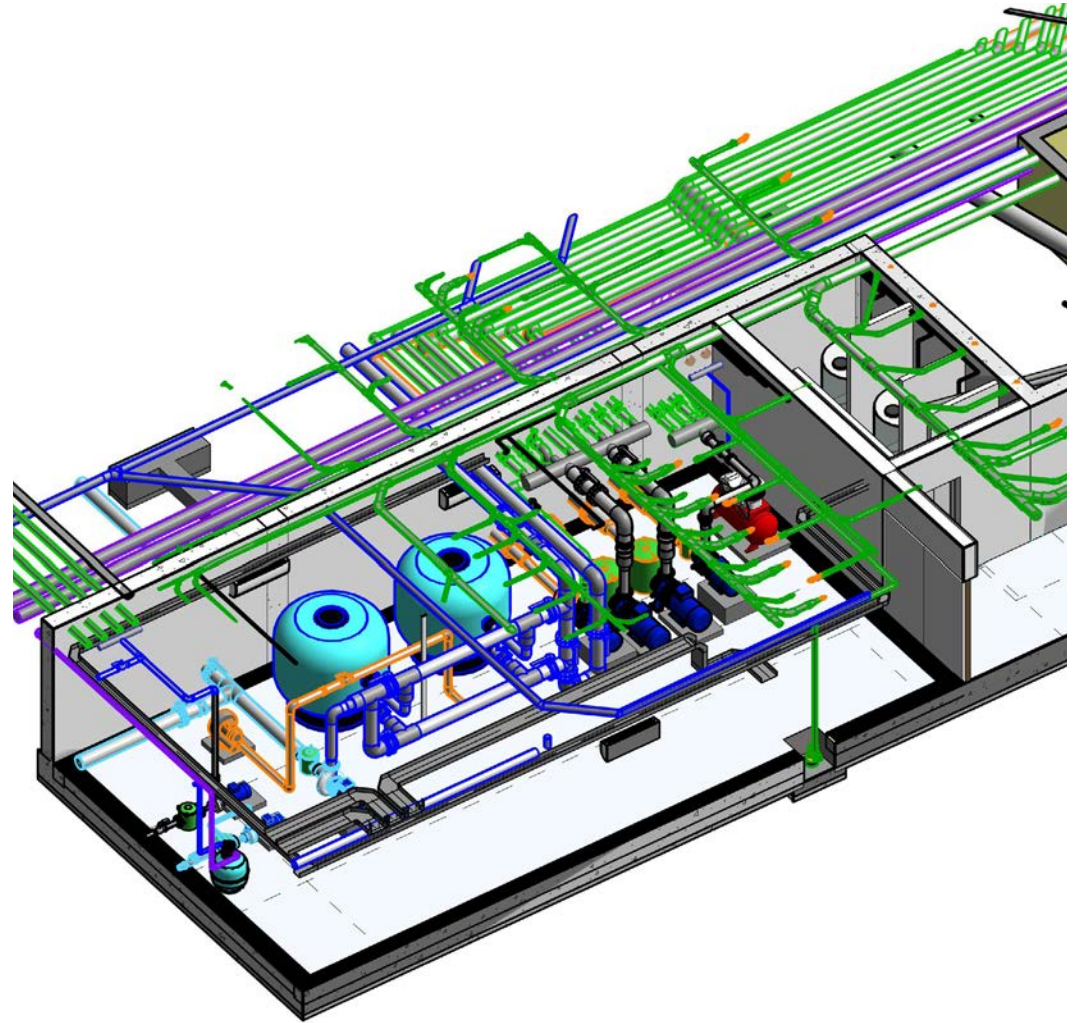
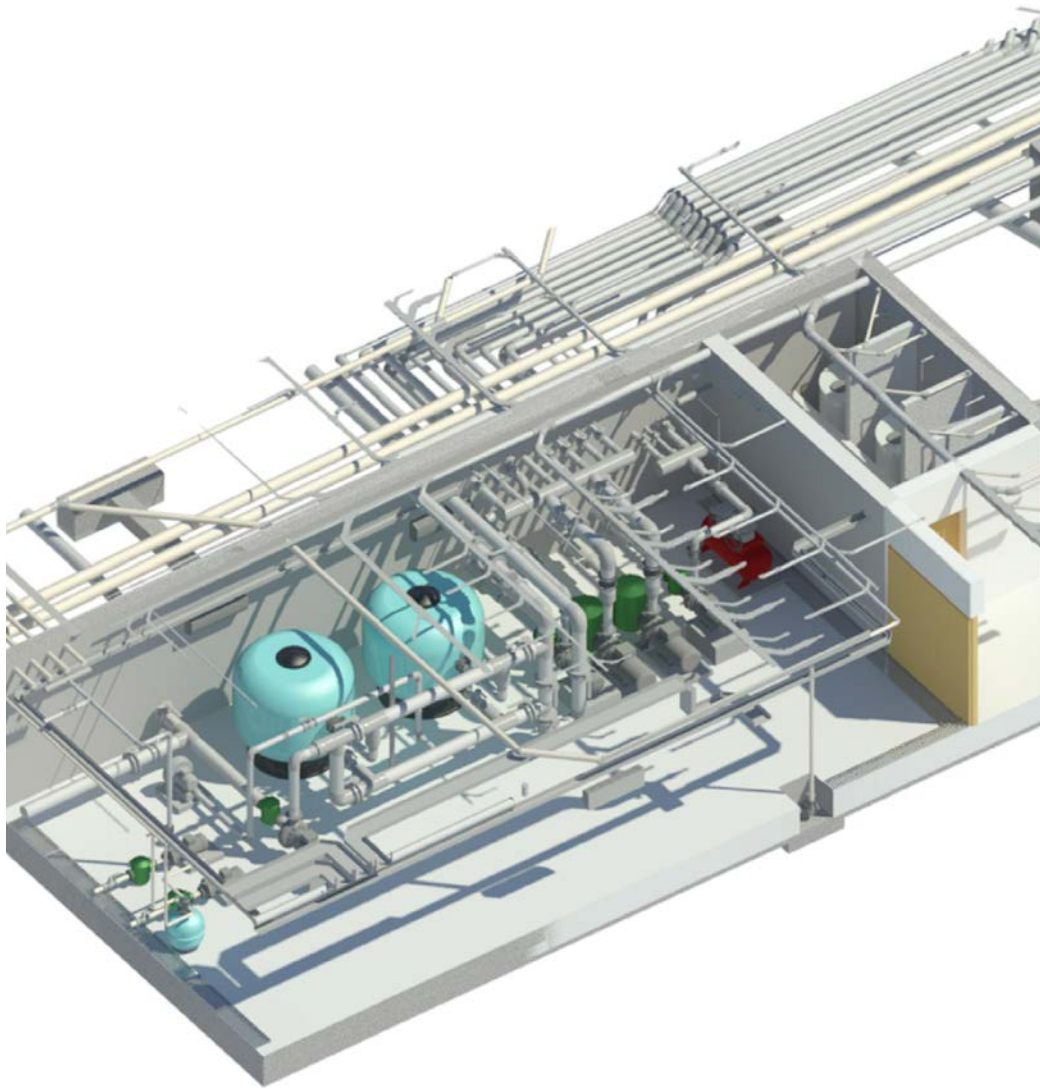


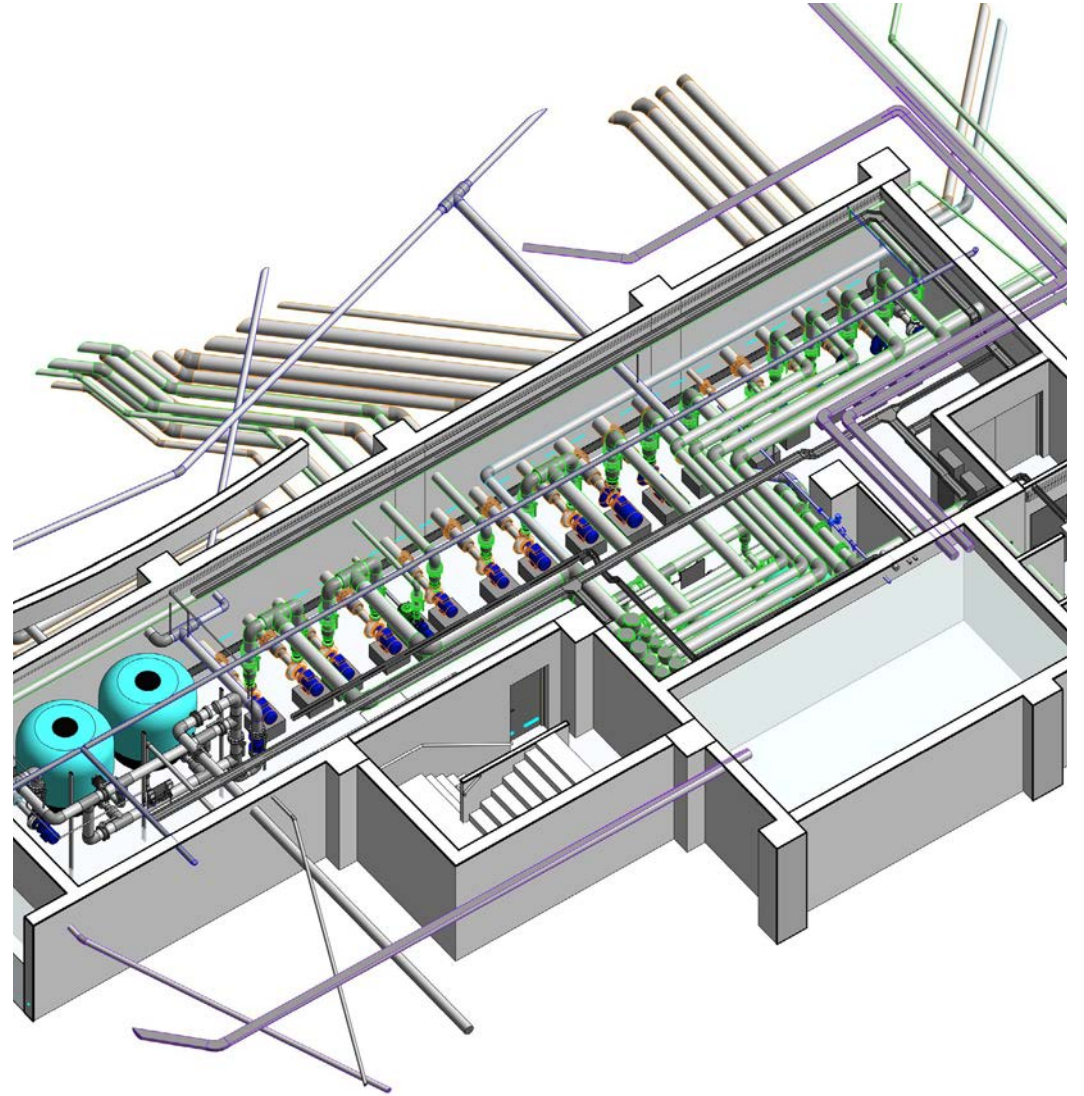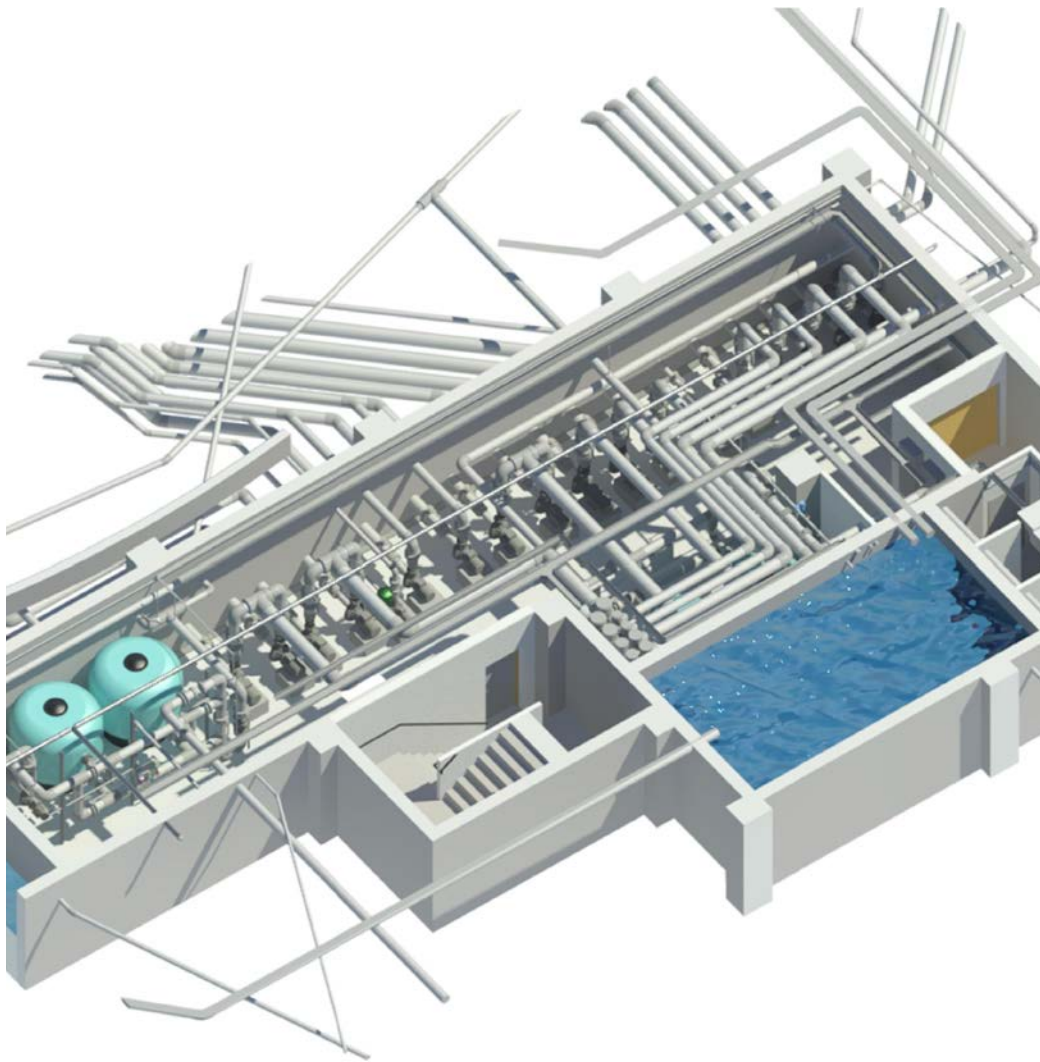



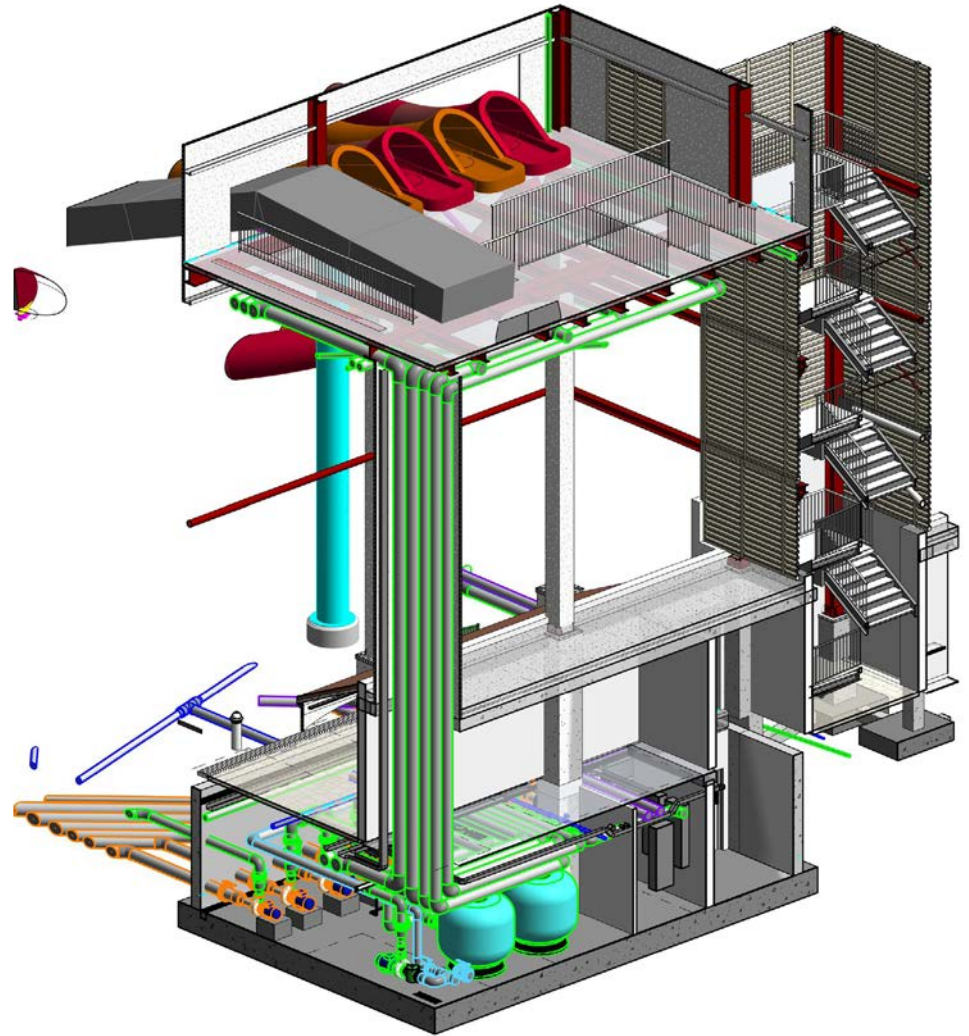
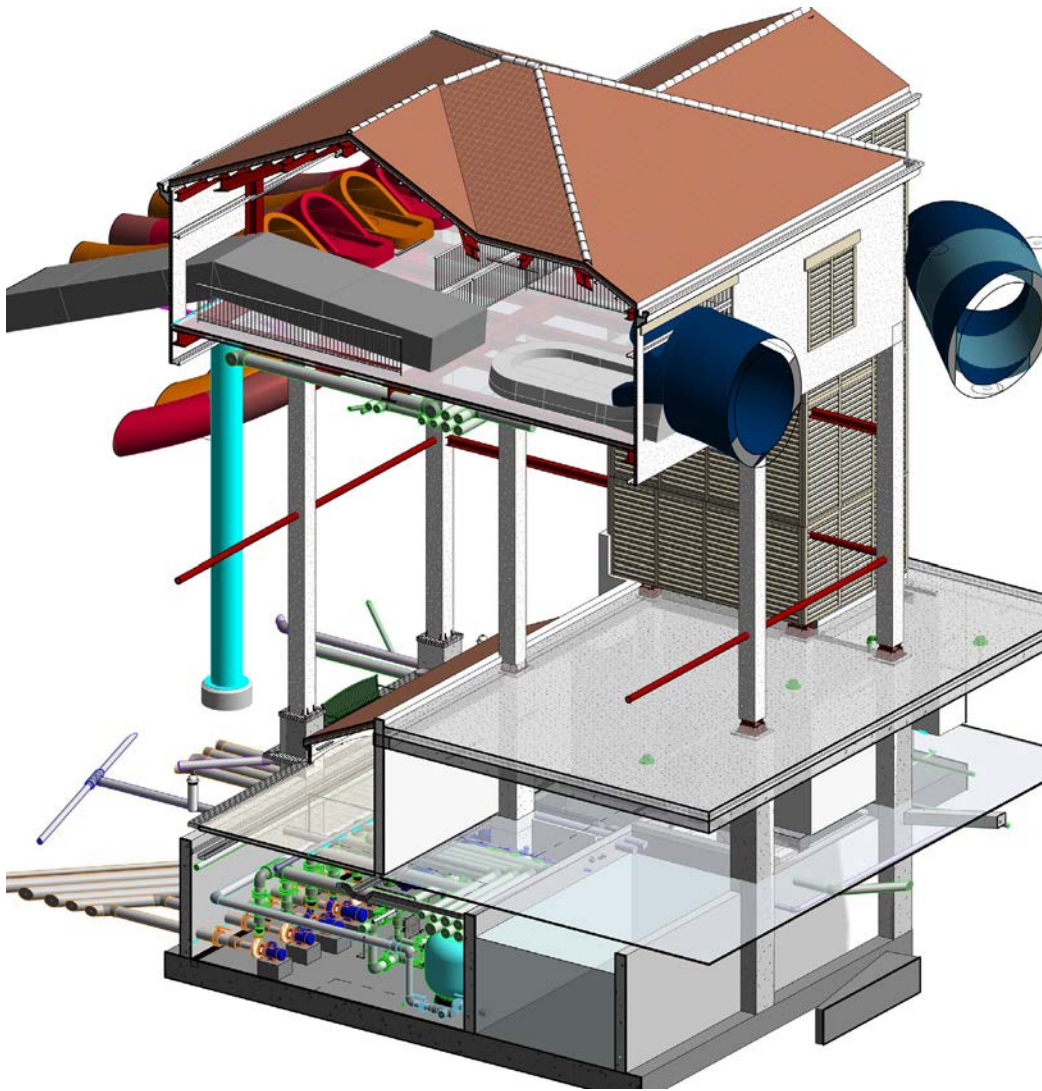


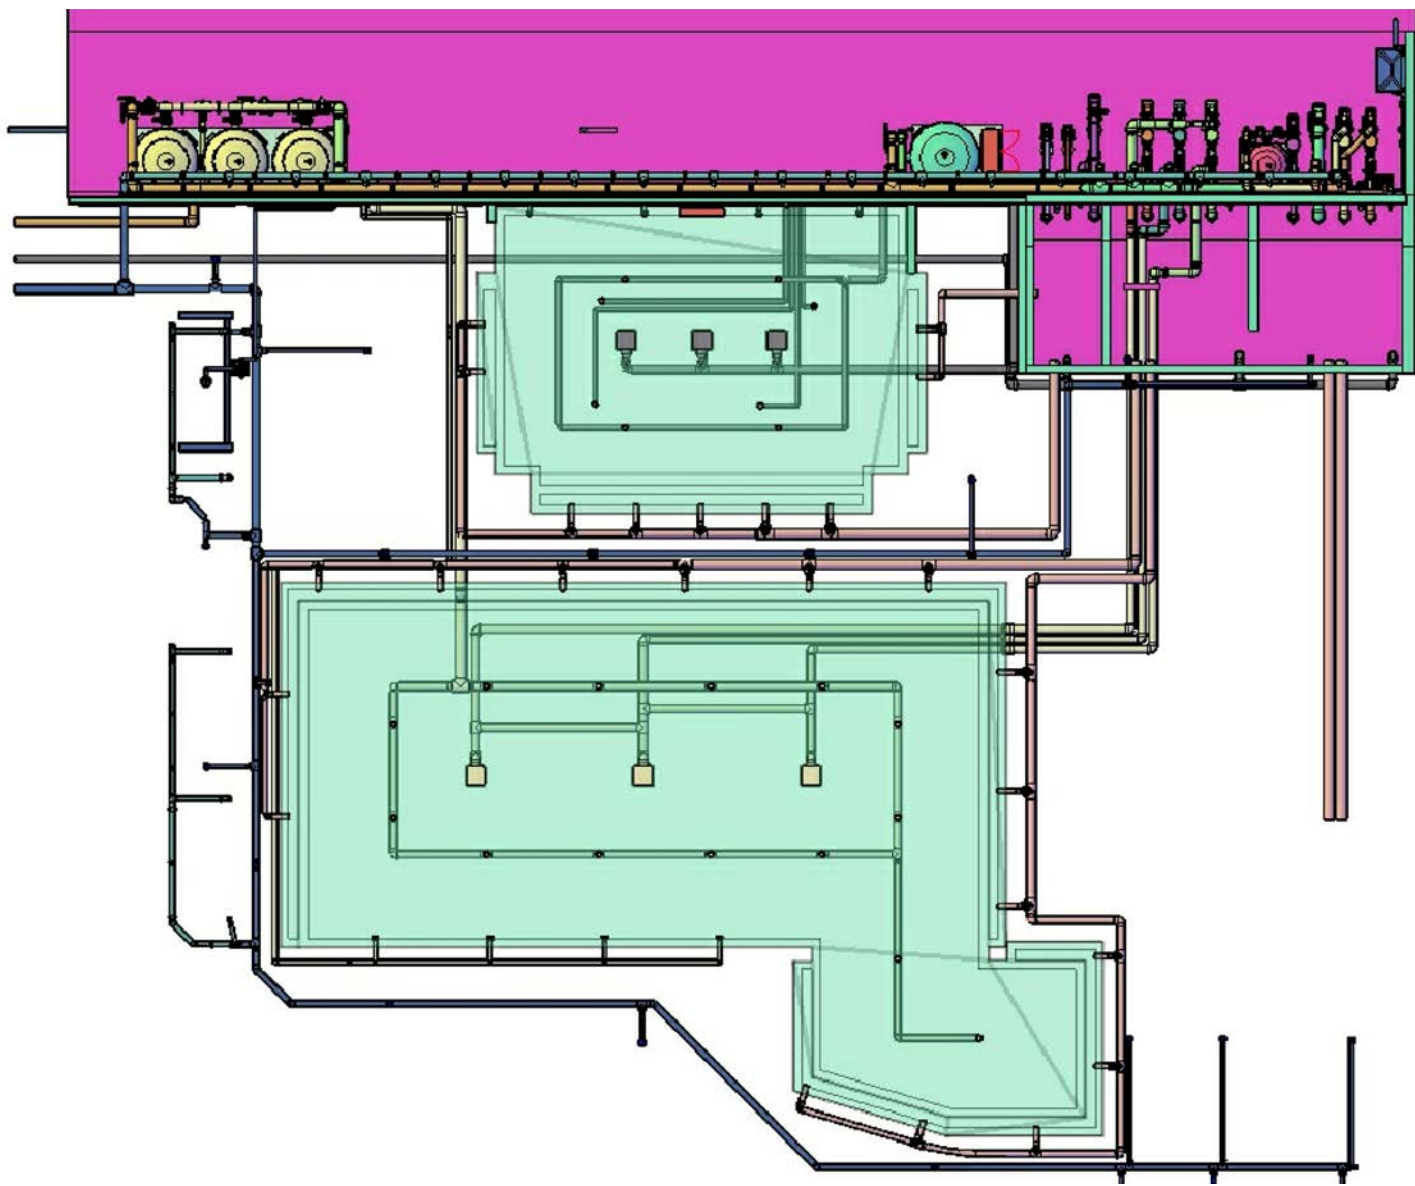


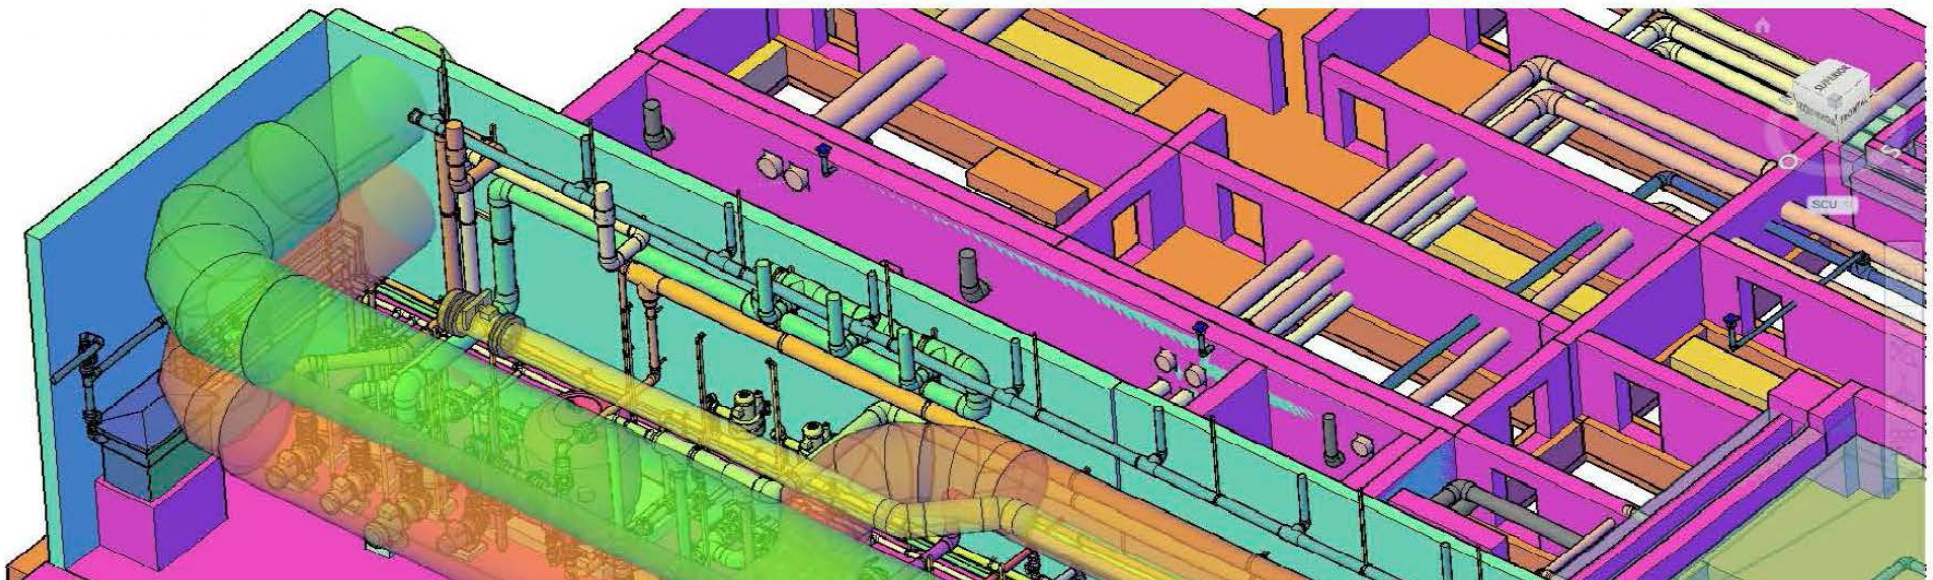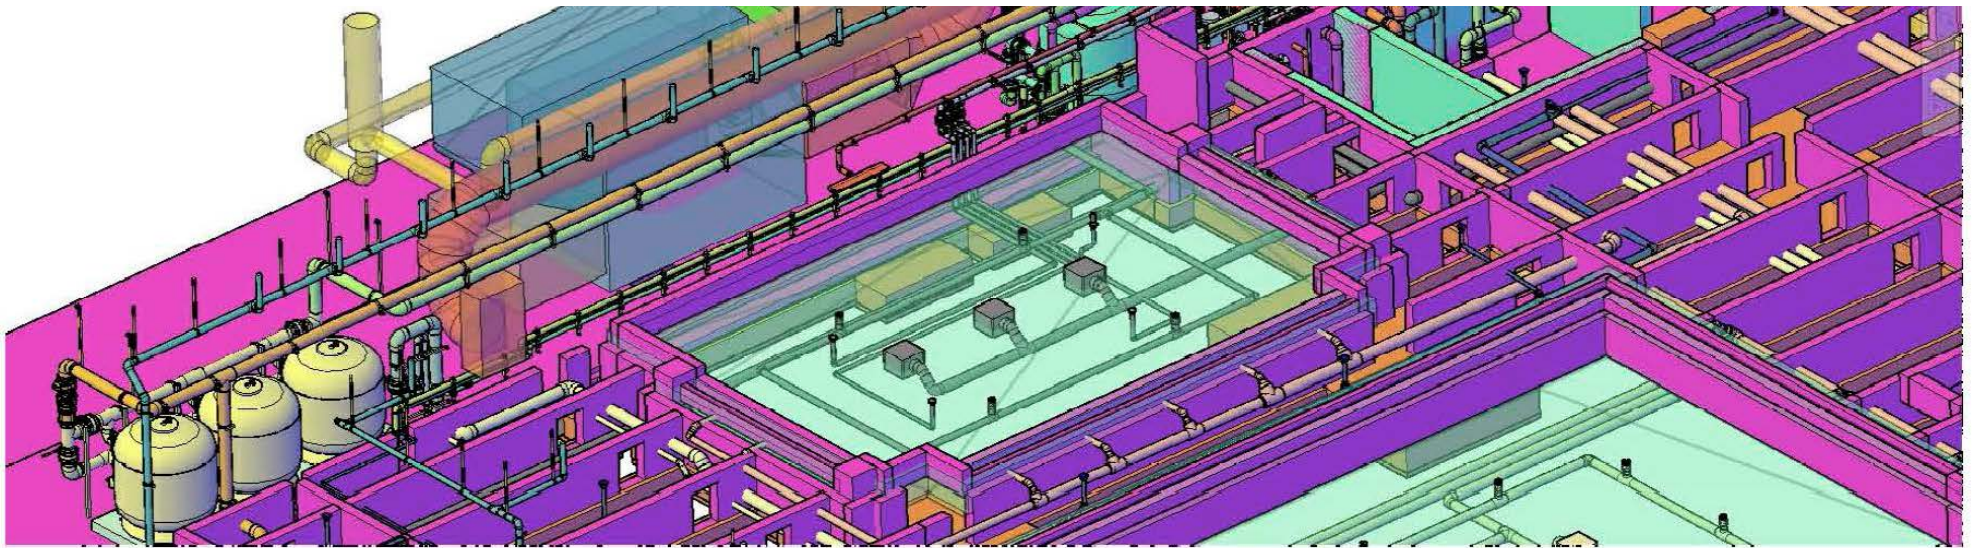

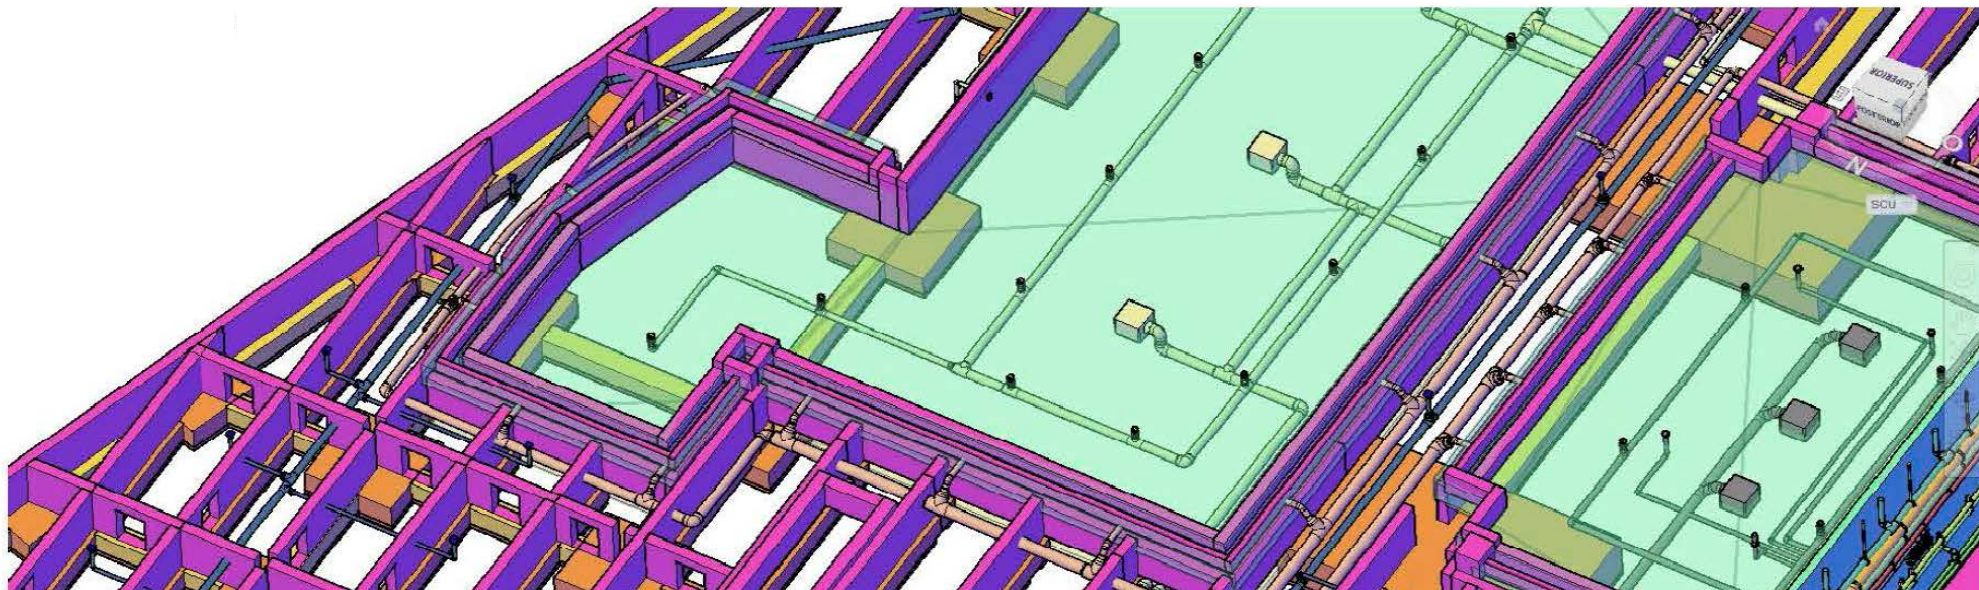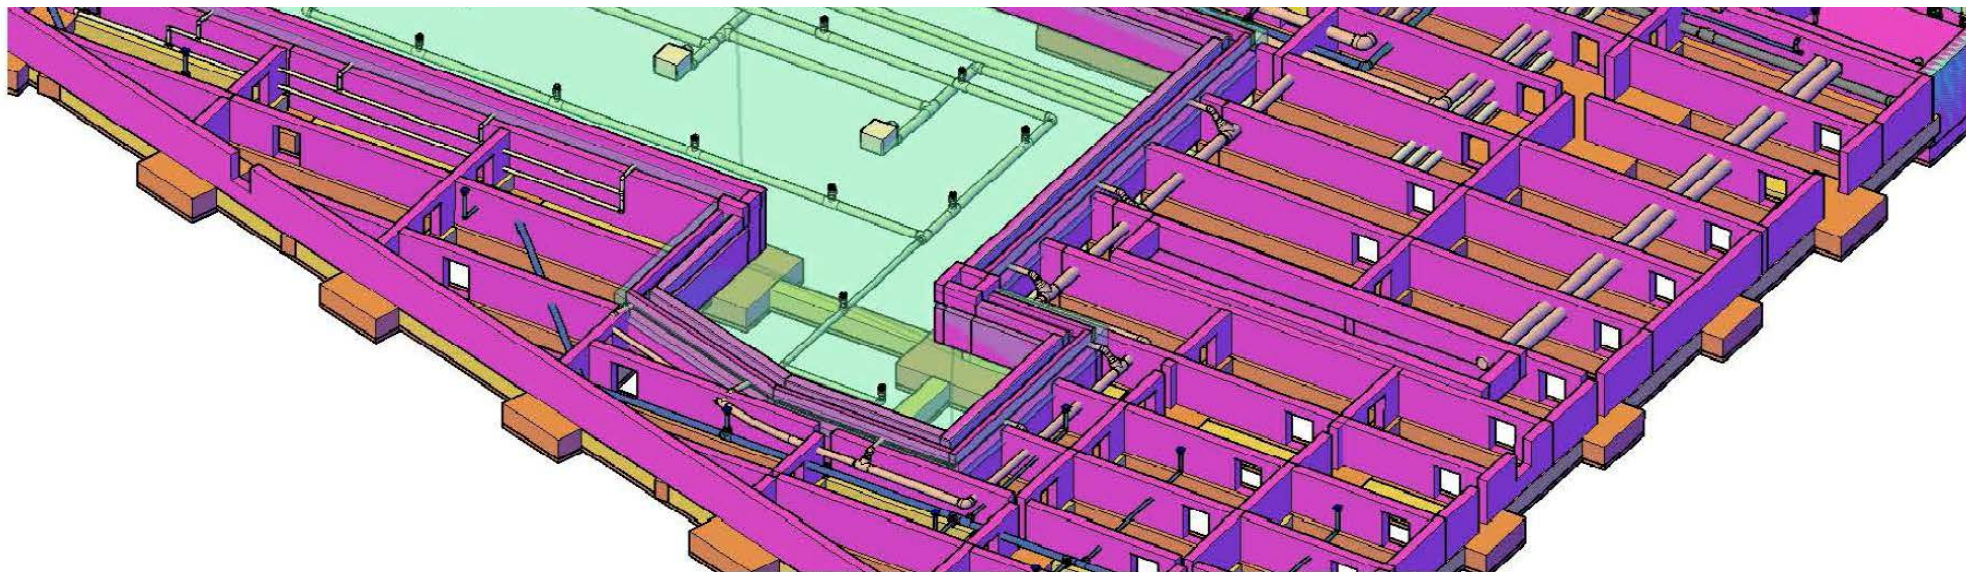


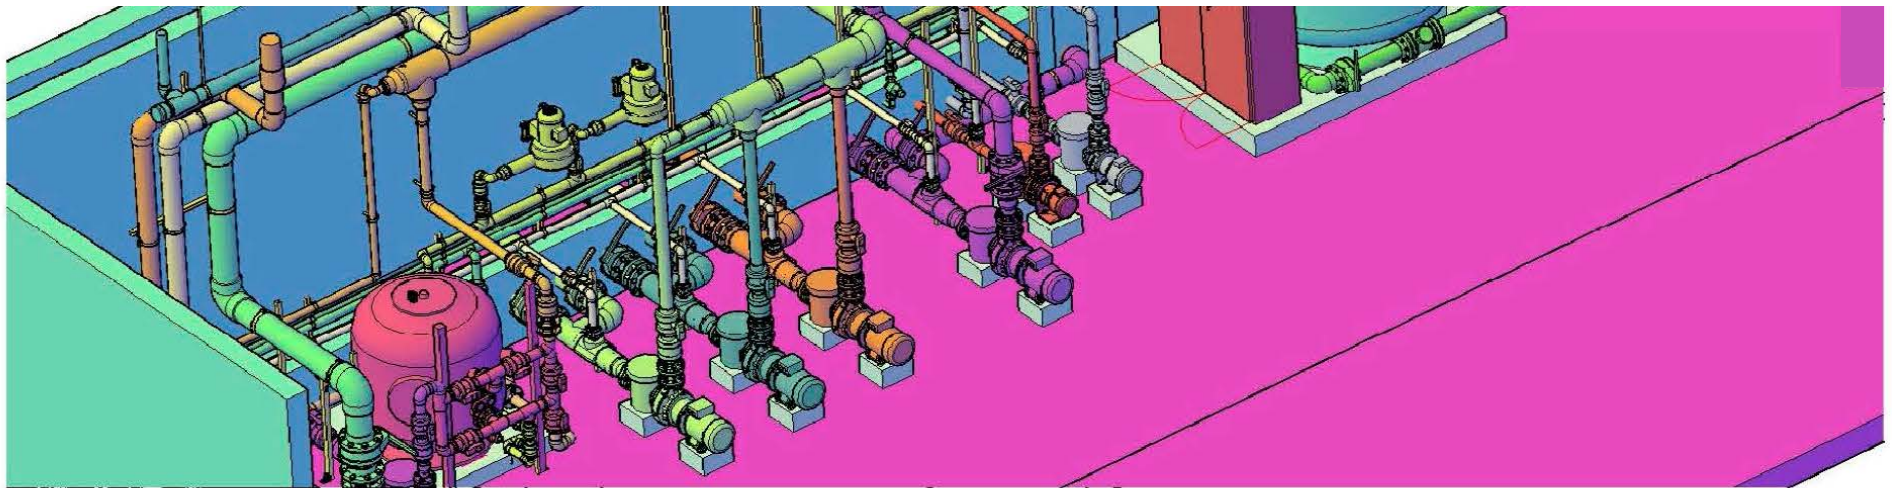

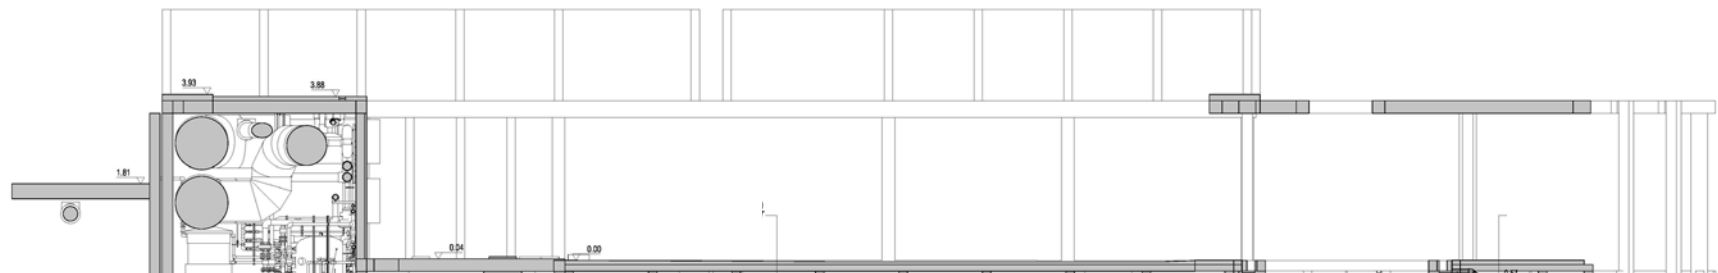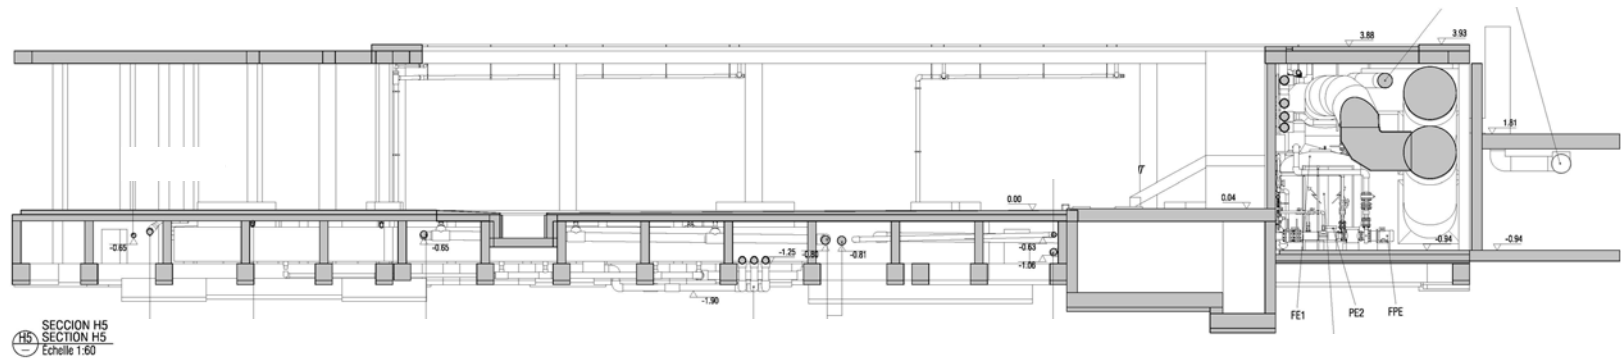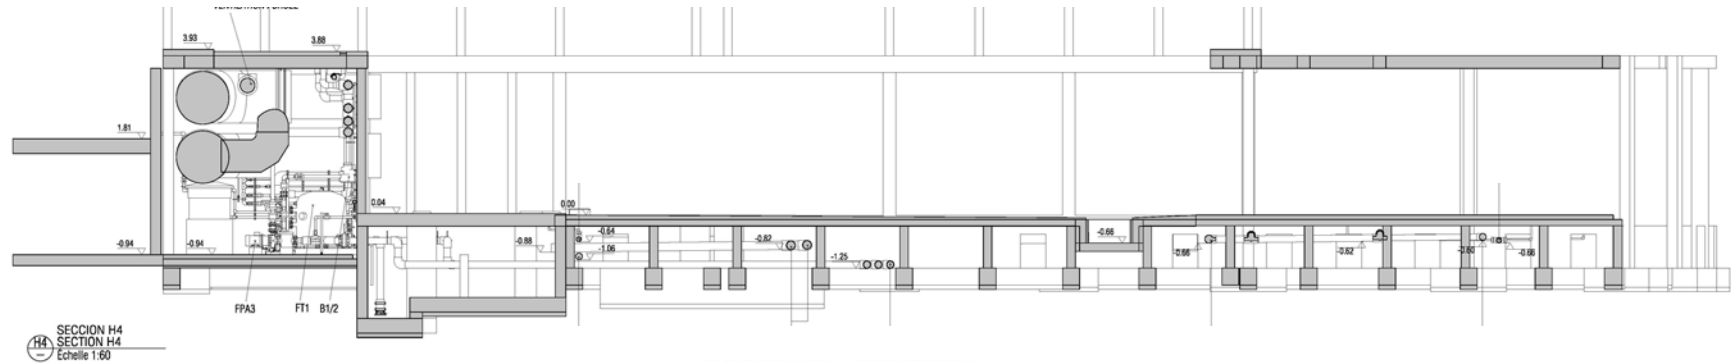


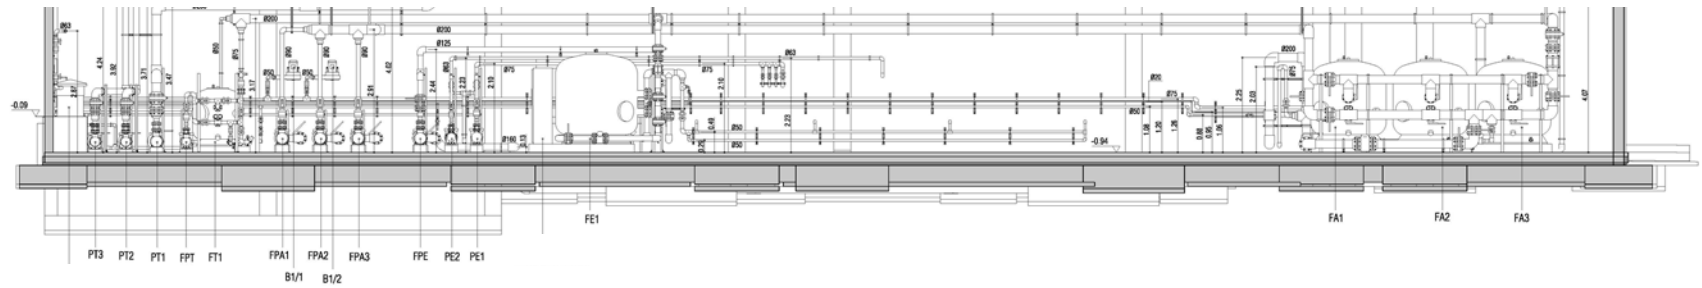



SECTION V1
SECTION V1
Echelle 1:60

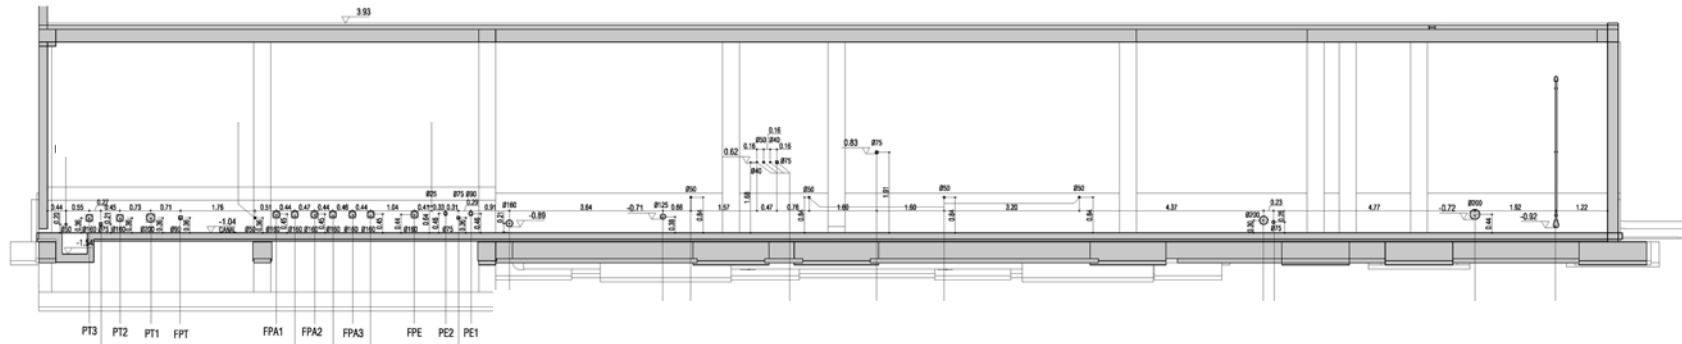



SECTION V2
SECTION V2
Echelle 1:60


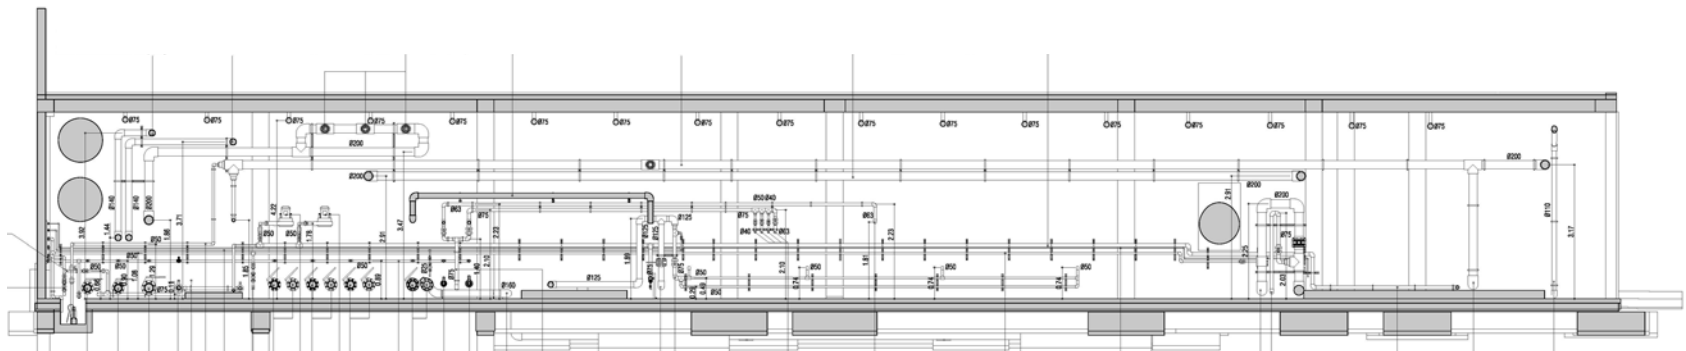


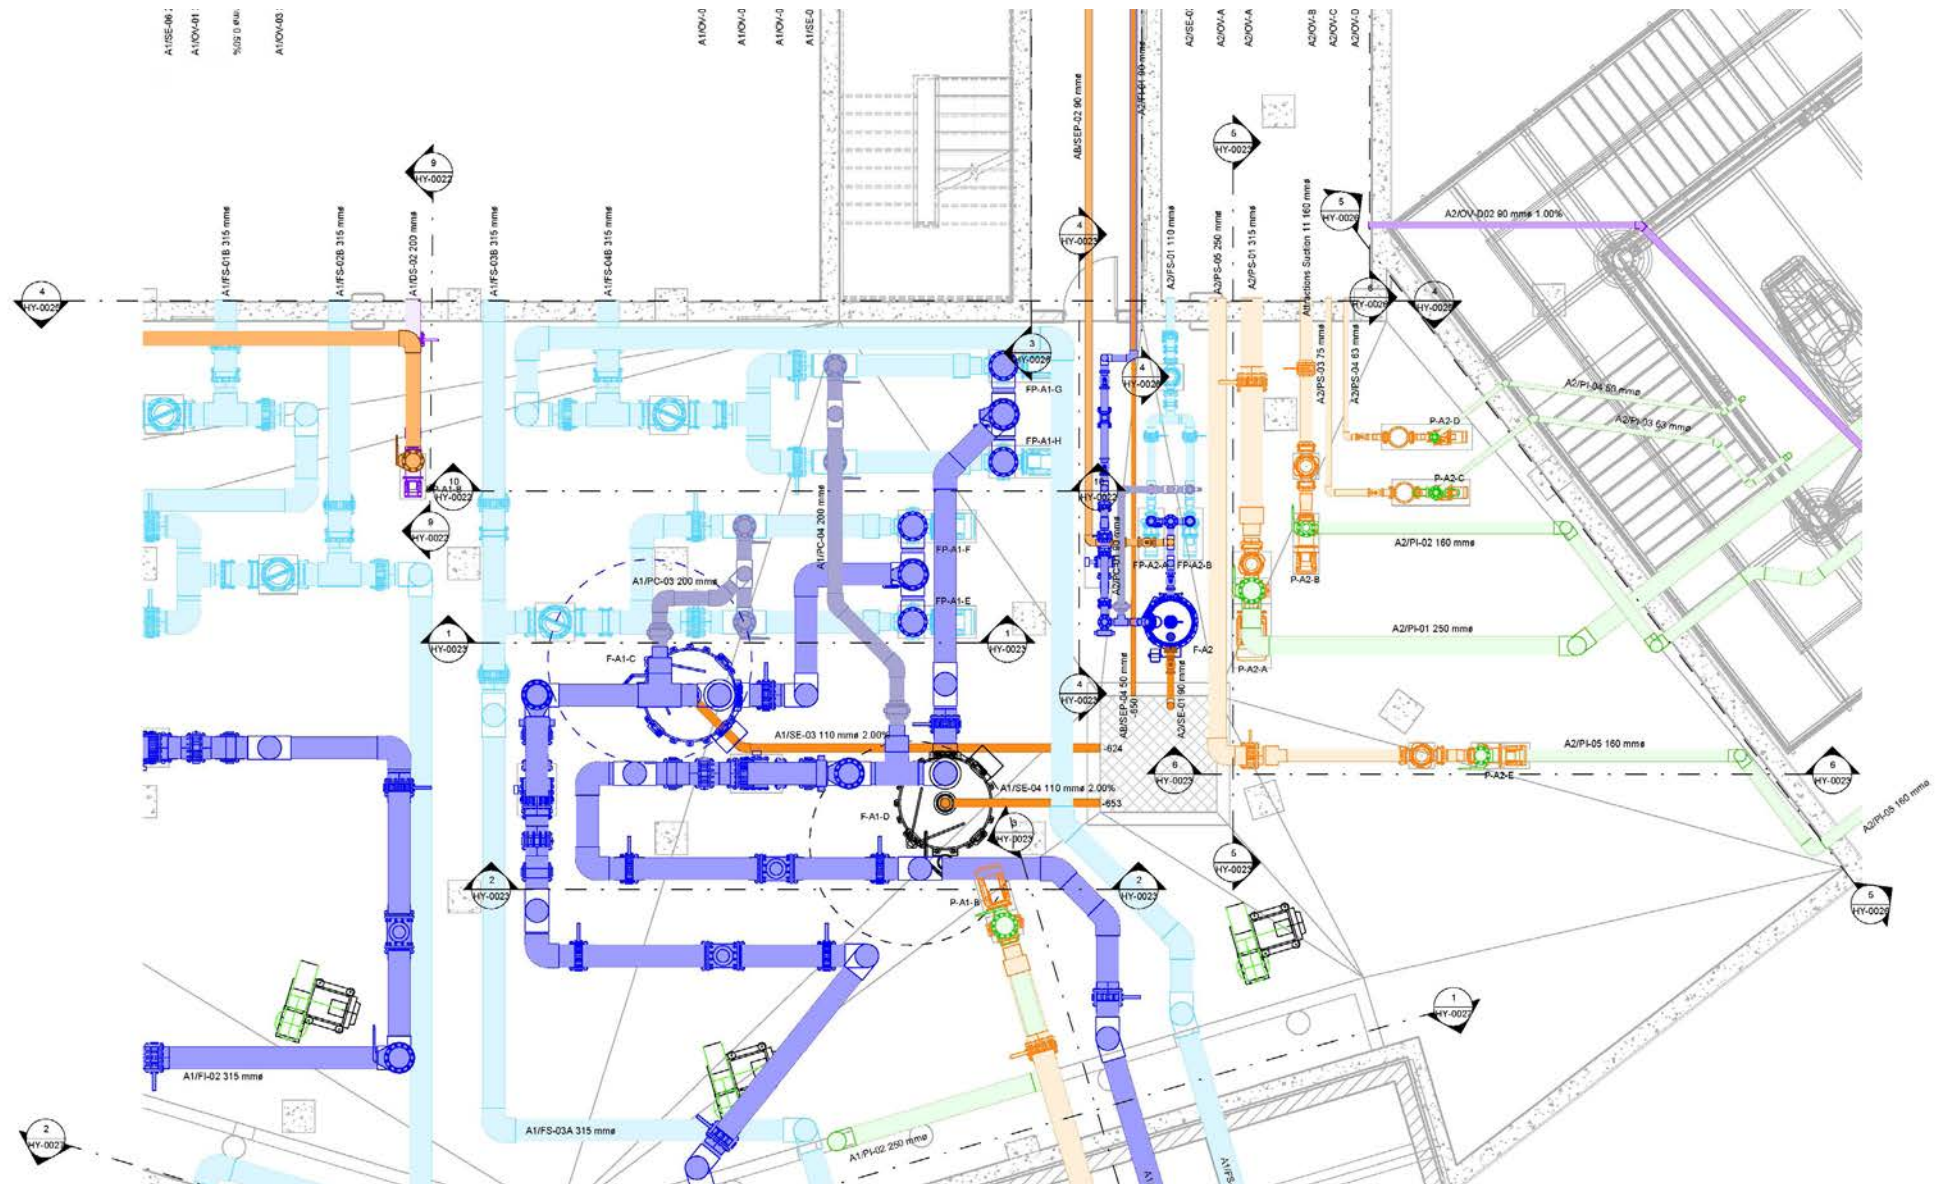


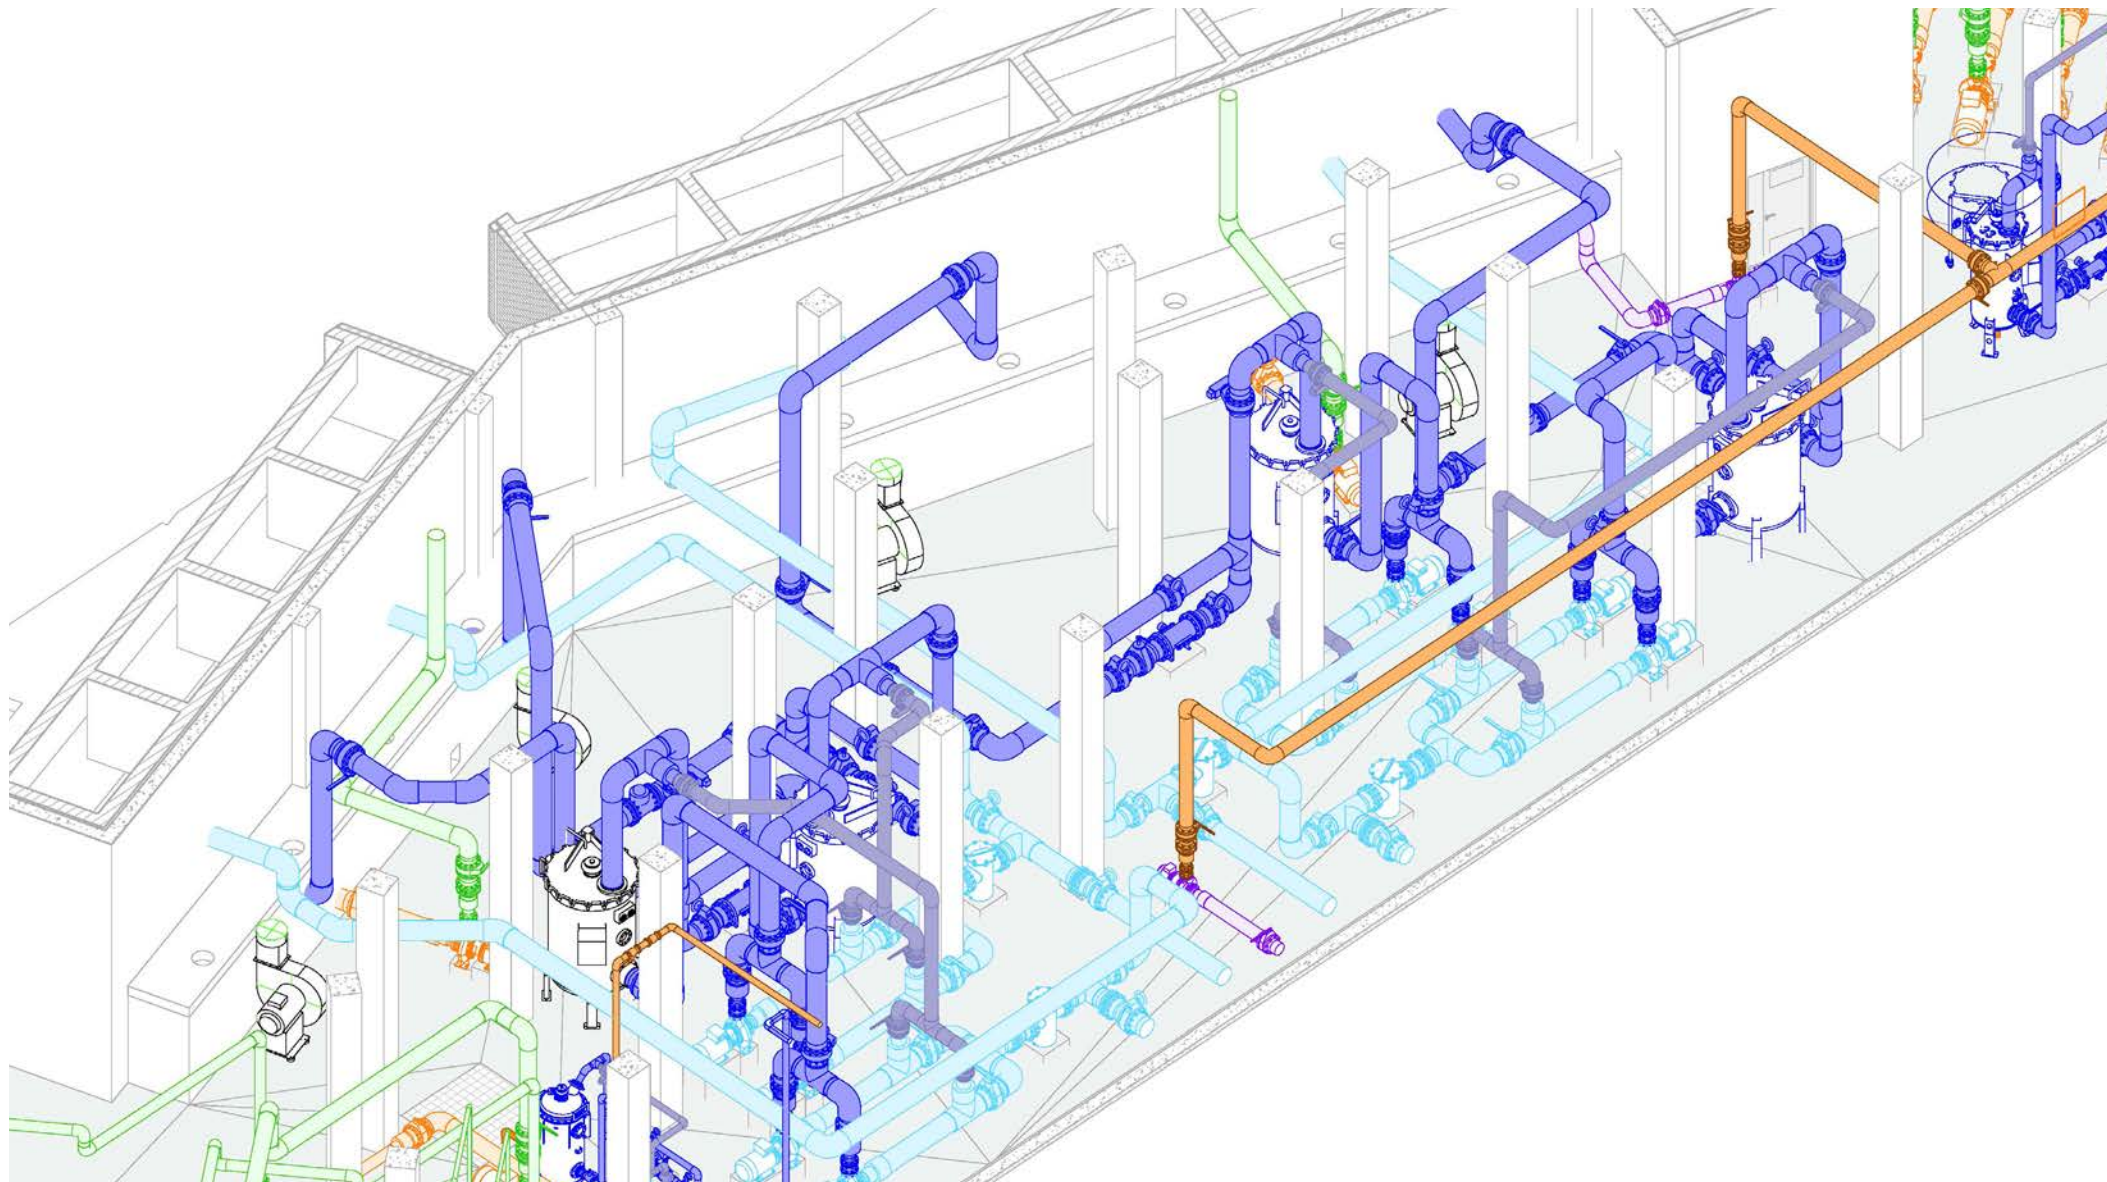


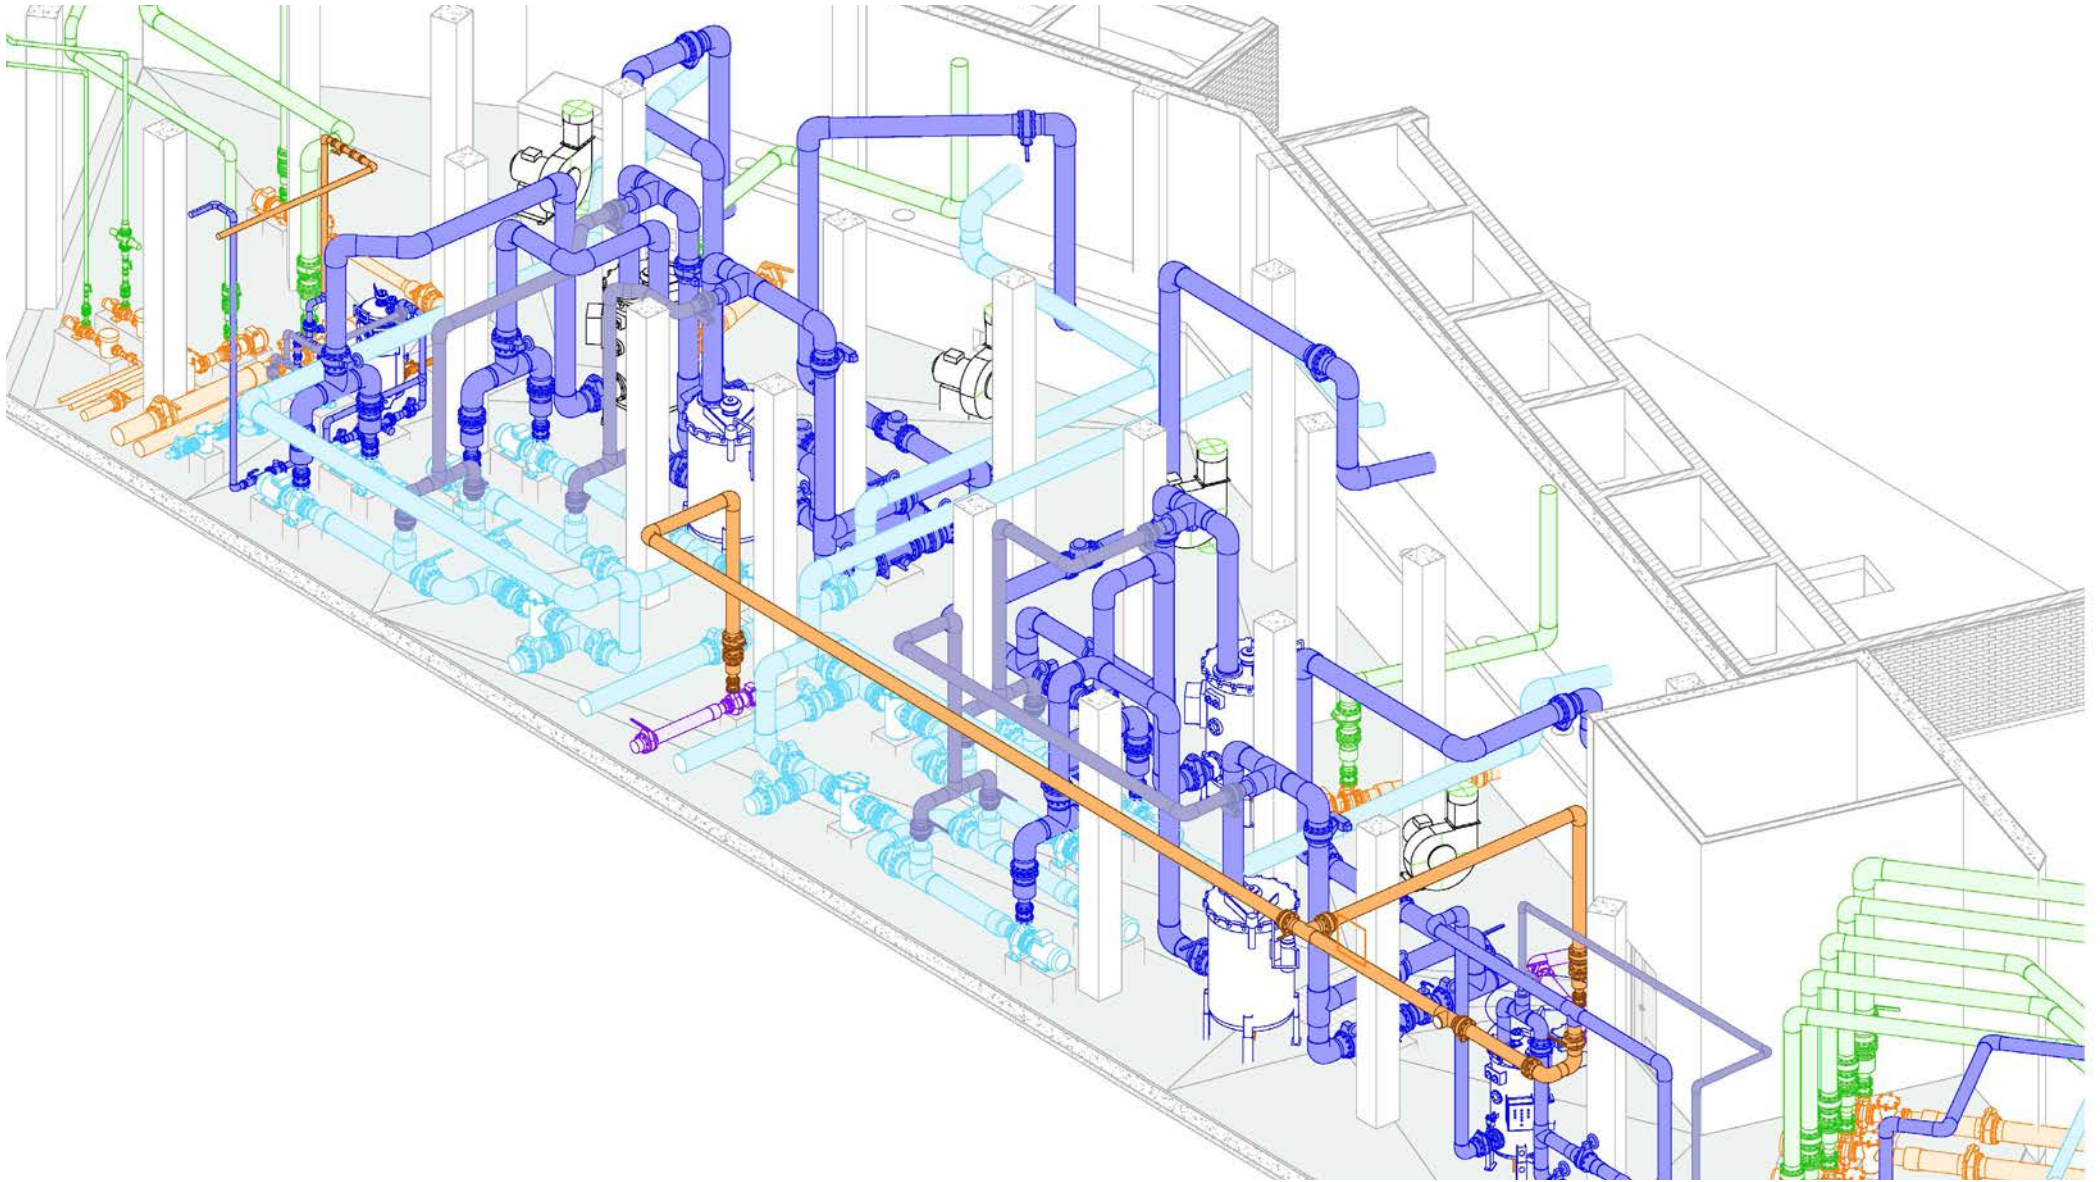


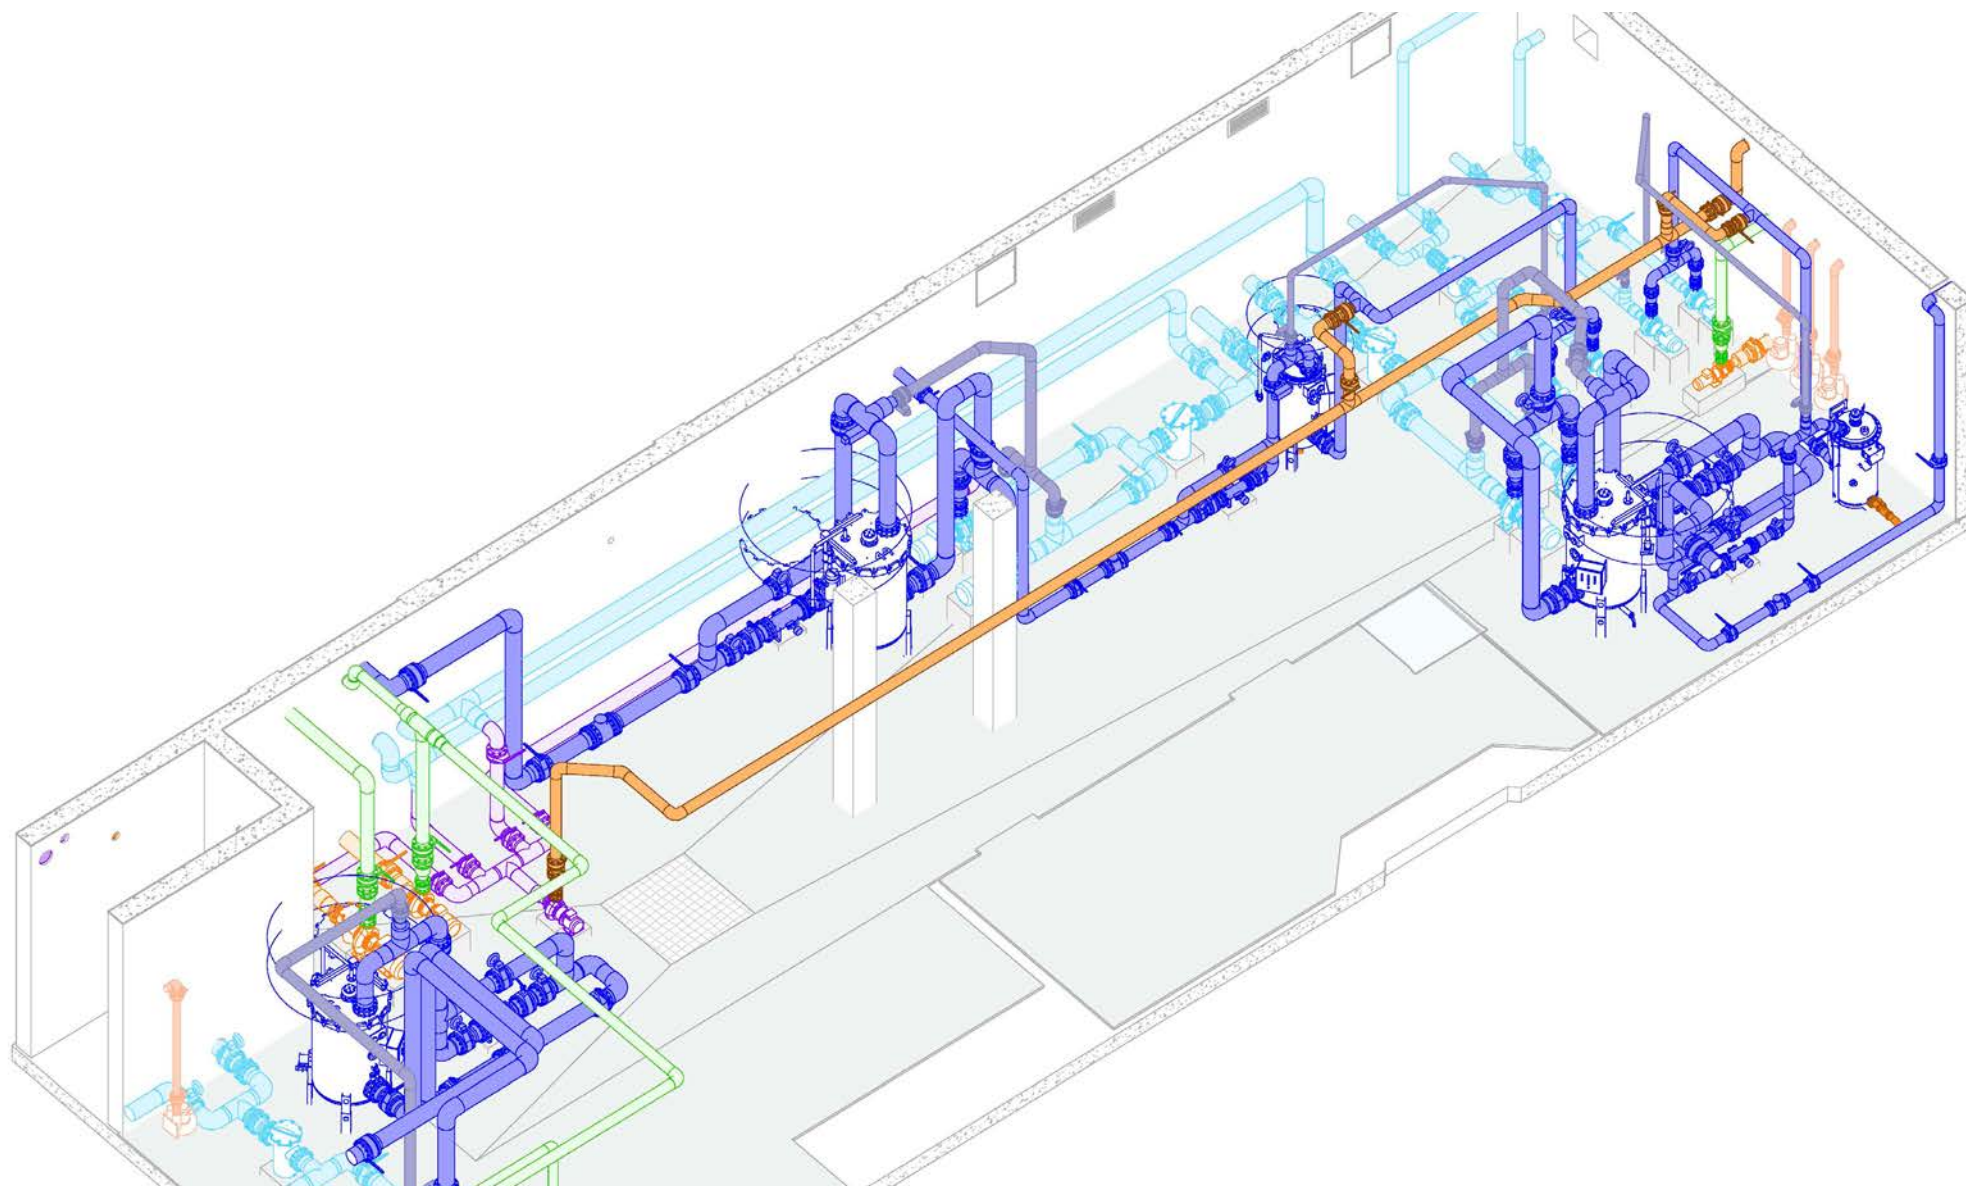

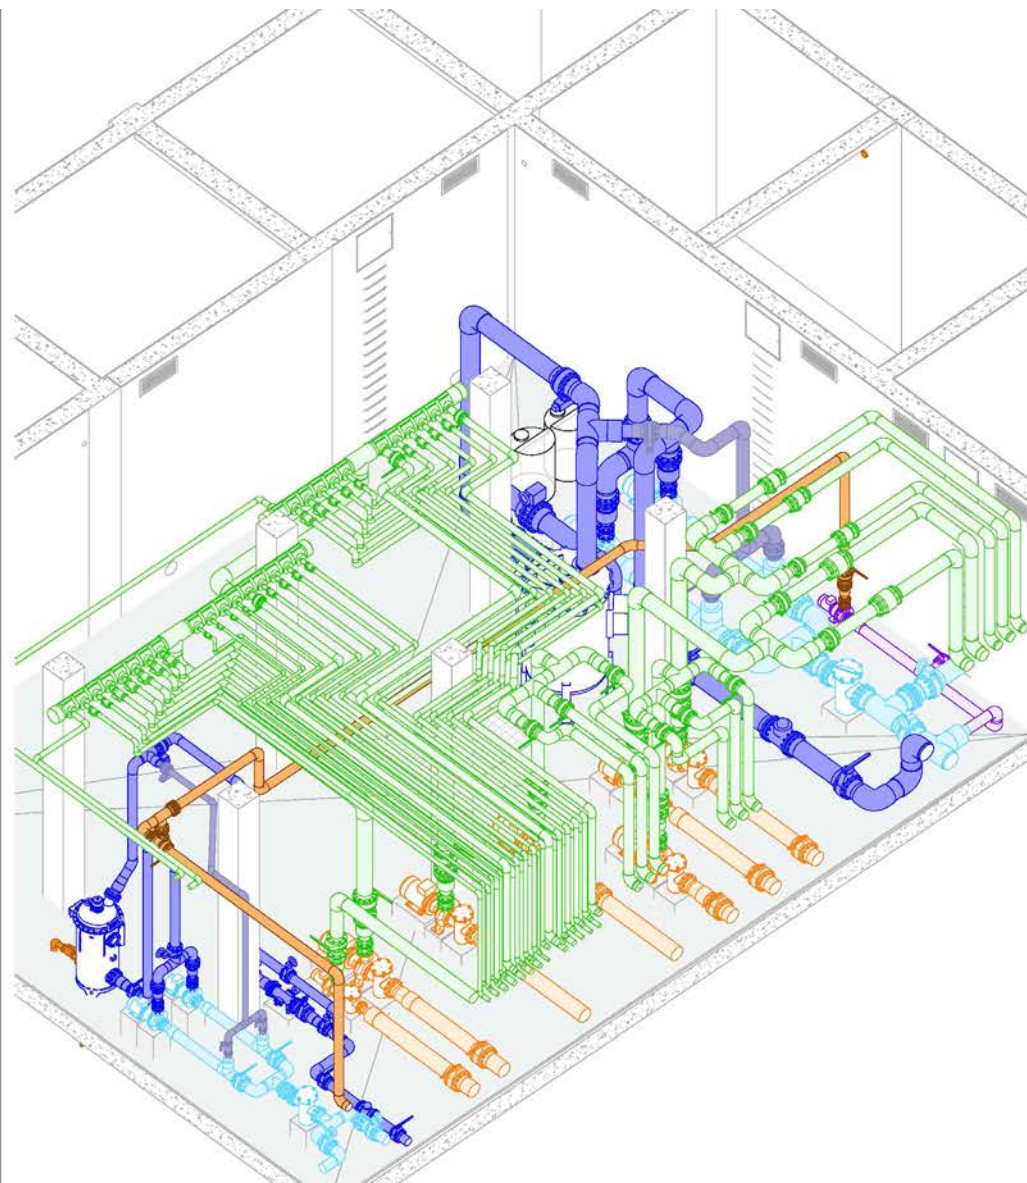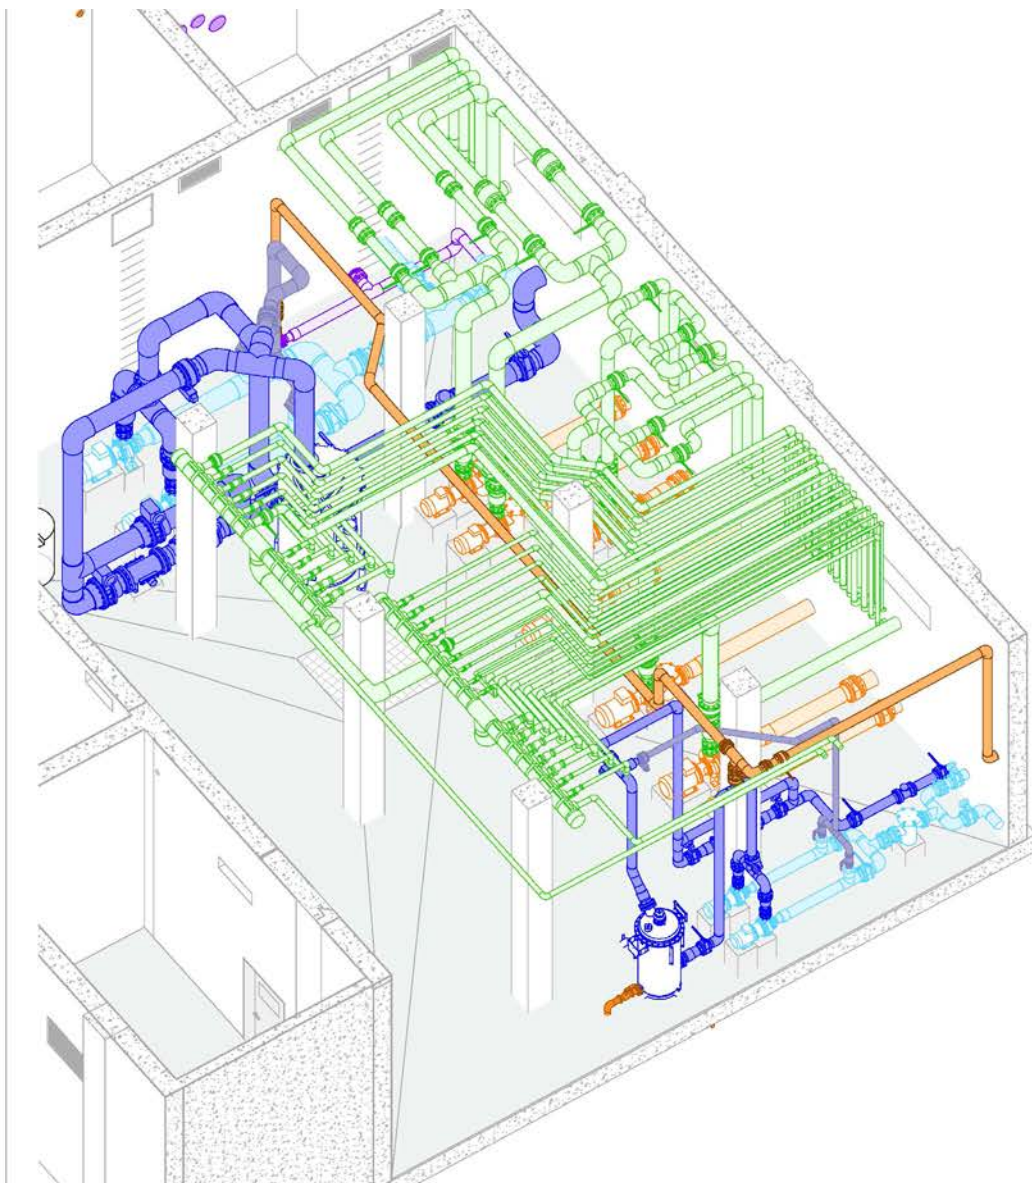


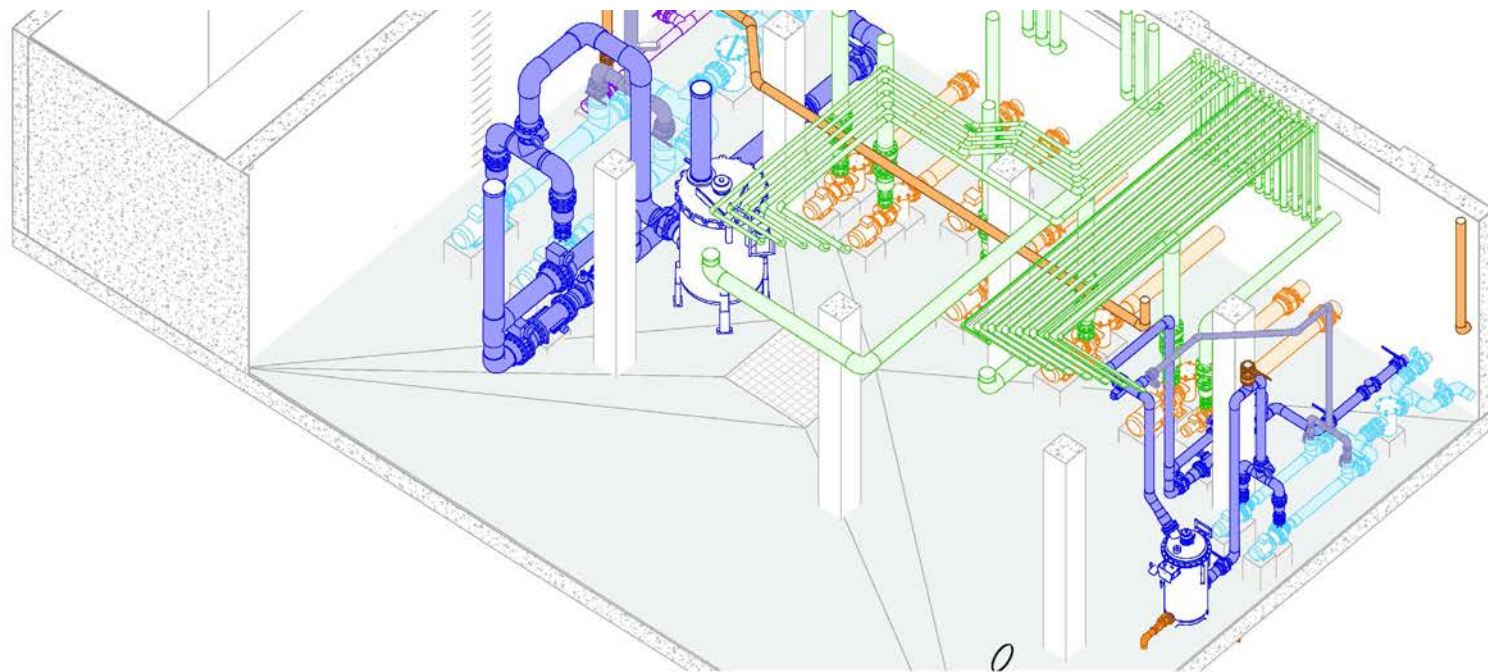

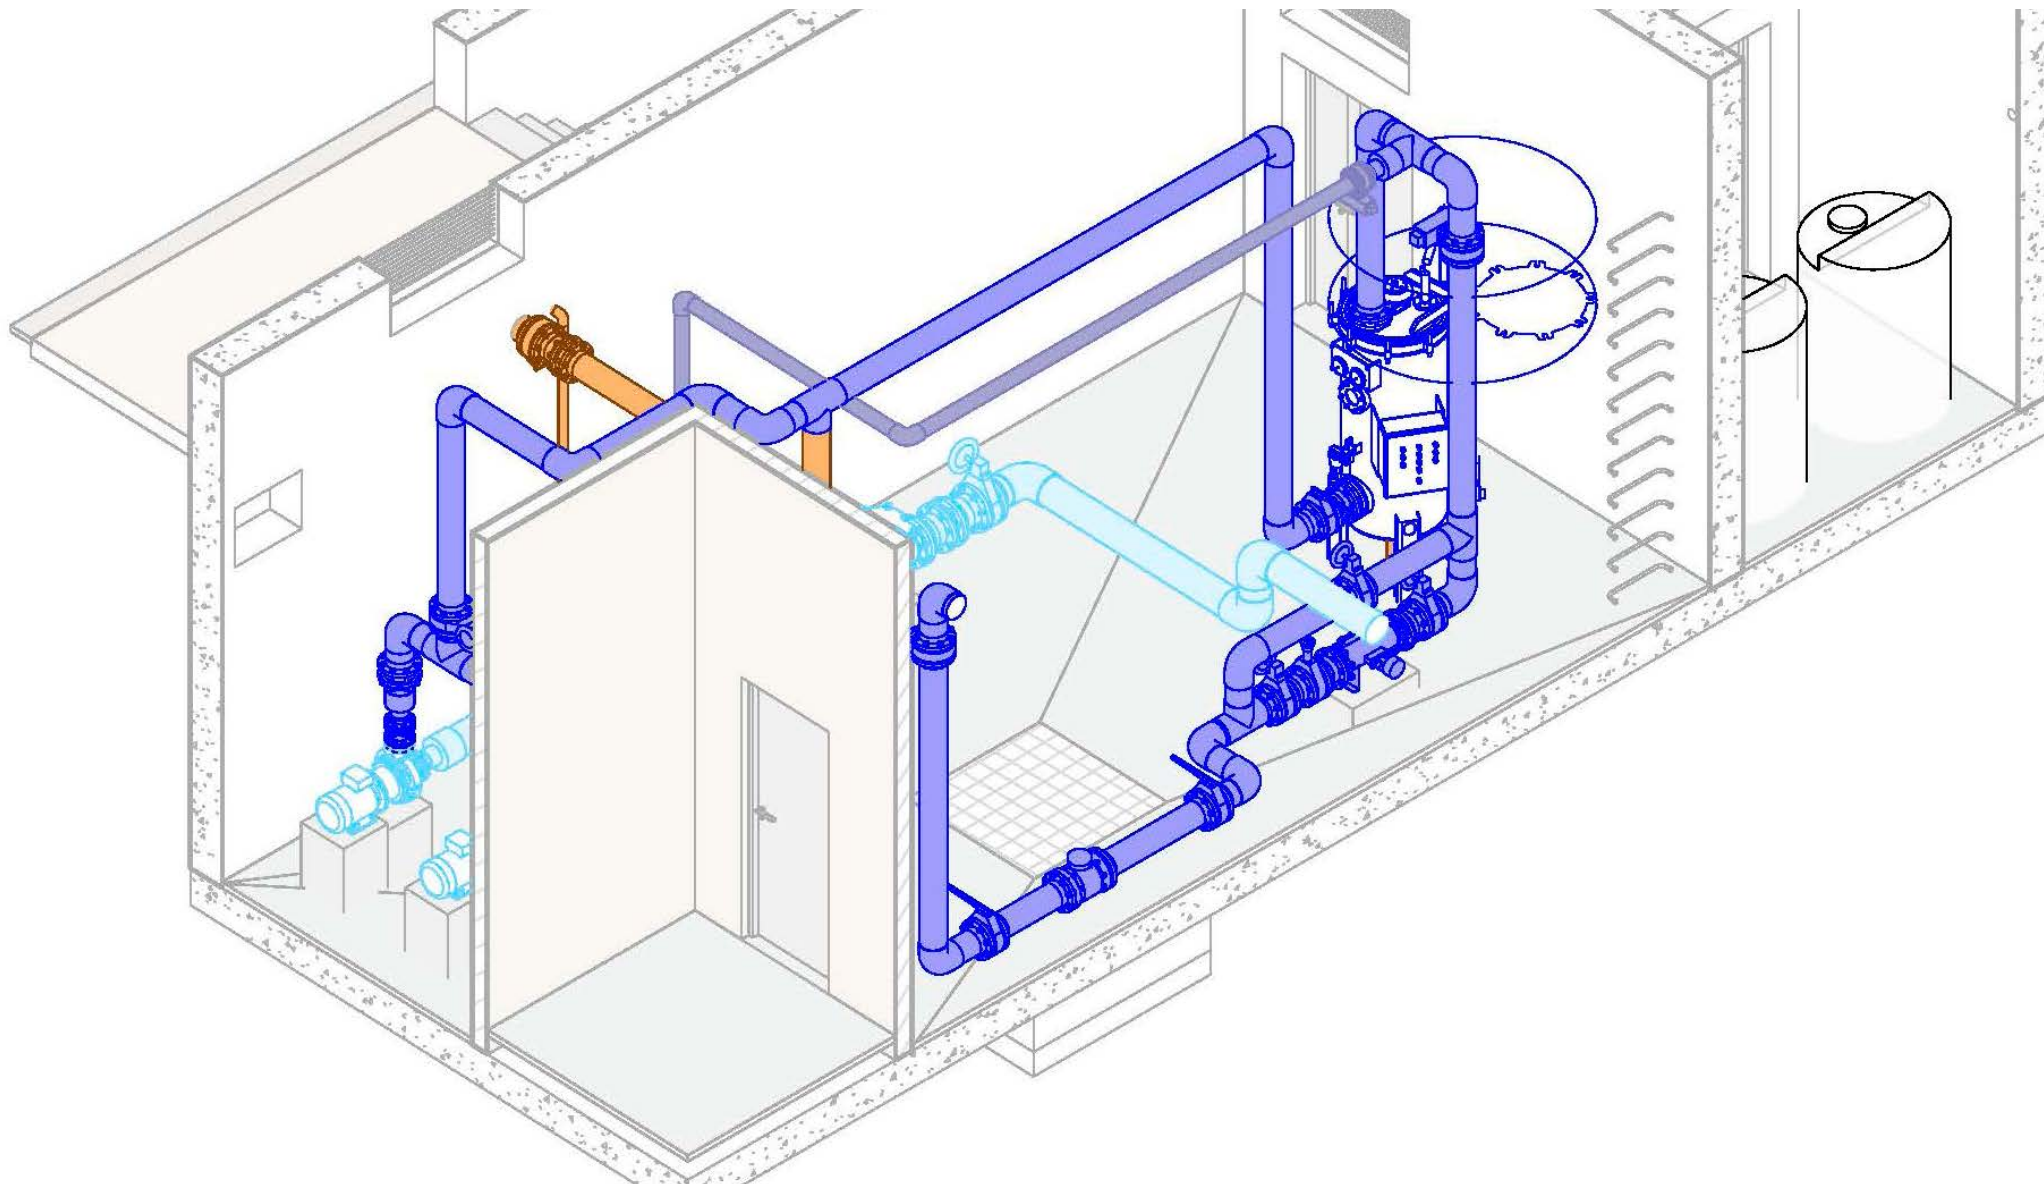


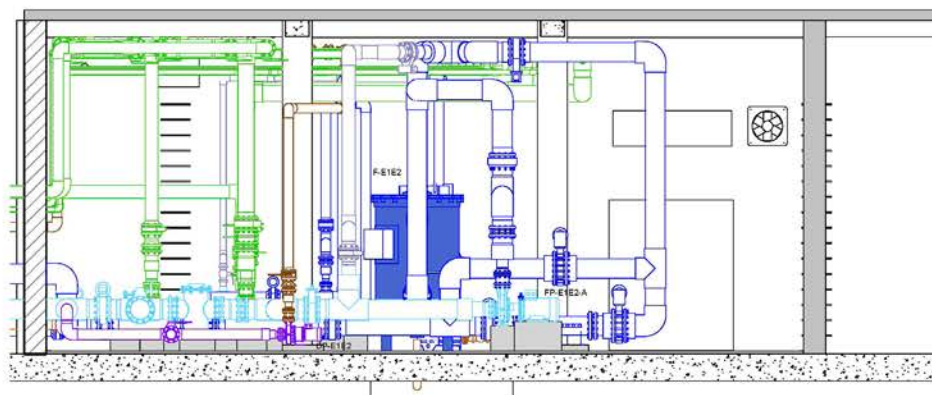


1 SECTION
1: 50

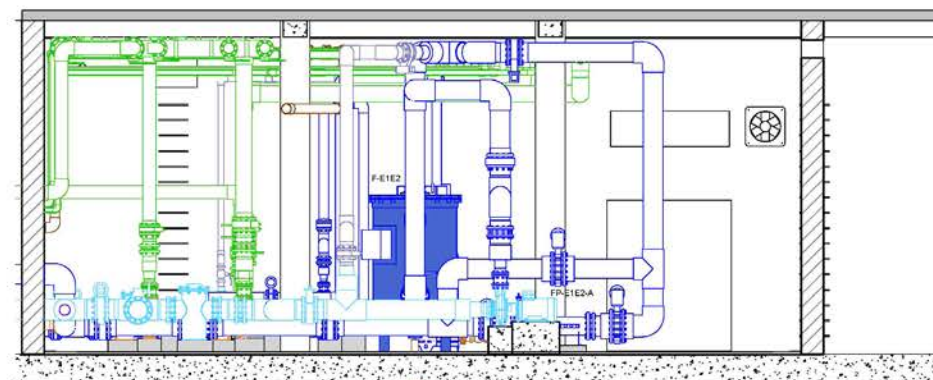


2 SECTION
1: 50

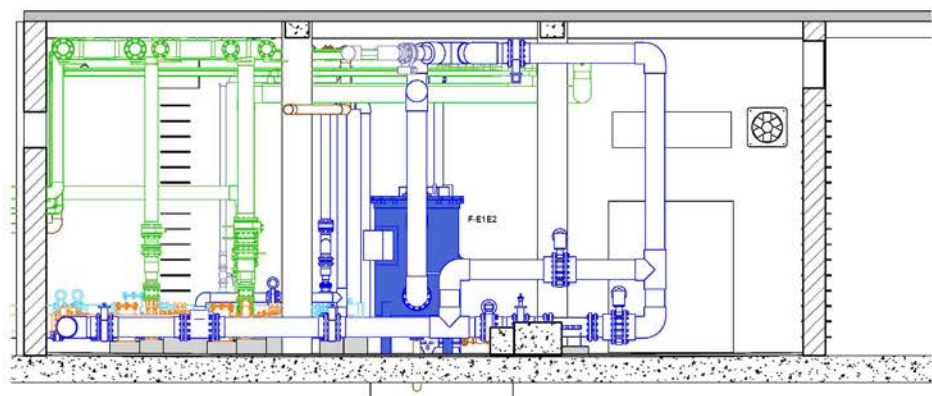


3 SECTION
1: 50

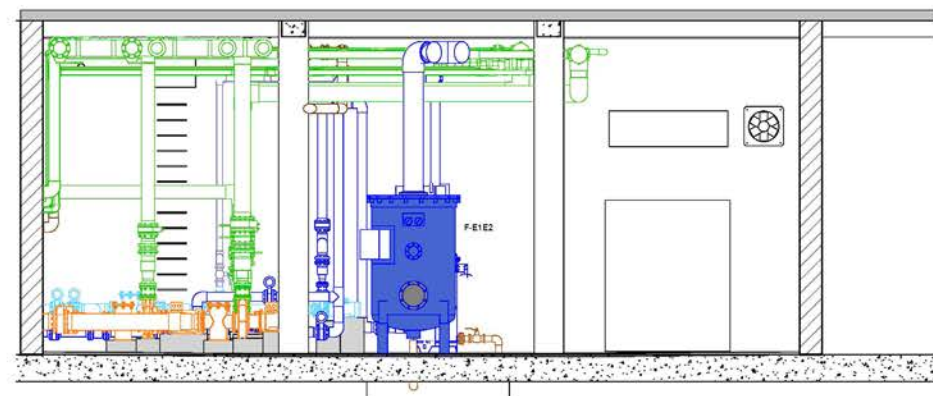


4 SECTION
1: 50

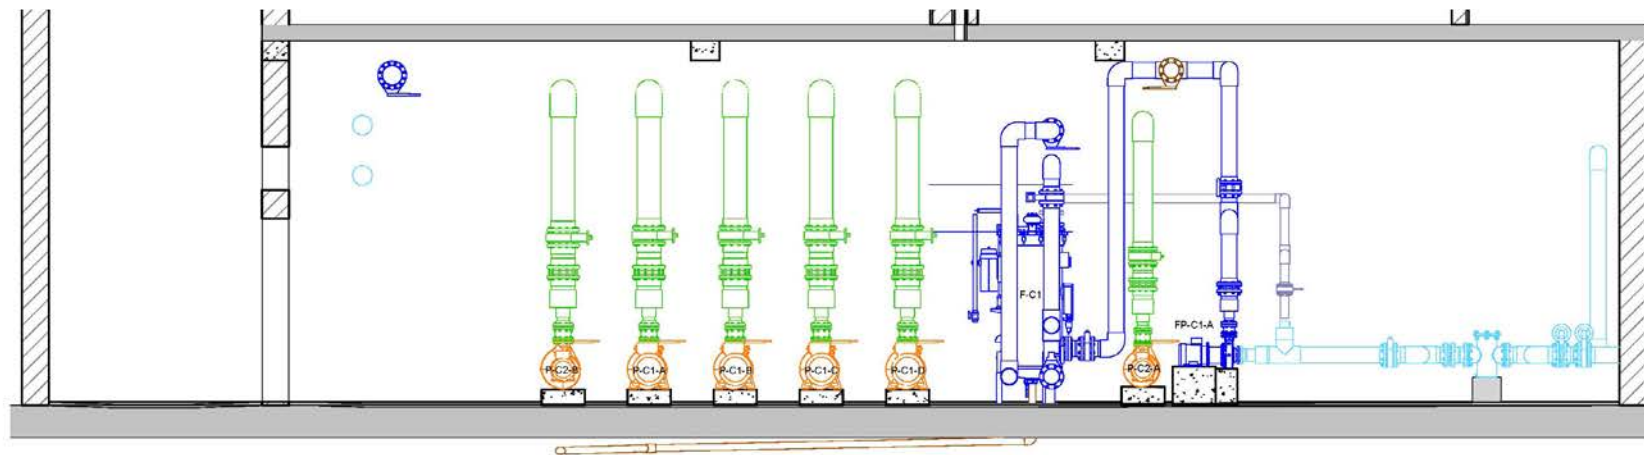



1 SECTION
1:50

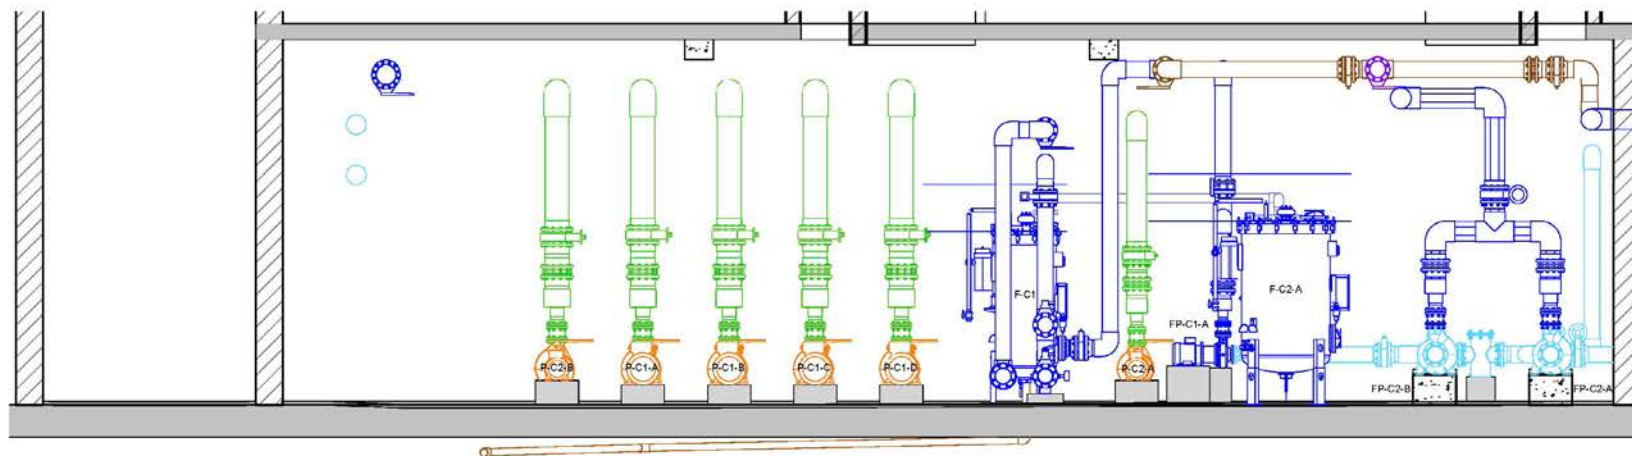


2 SECTION
1:50

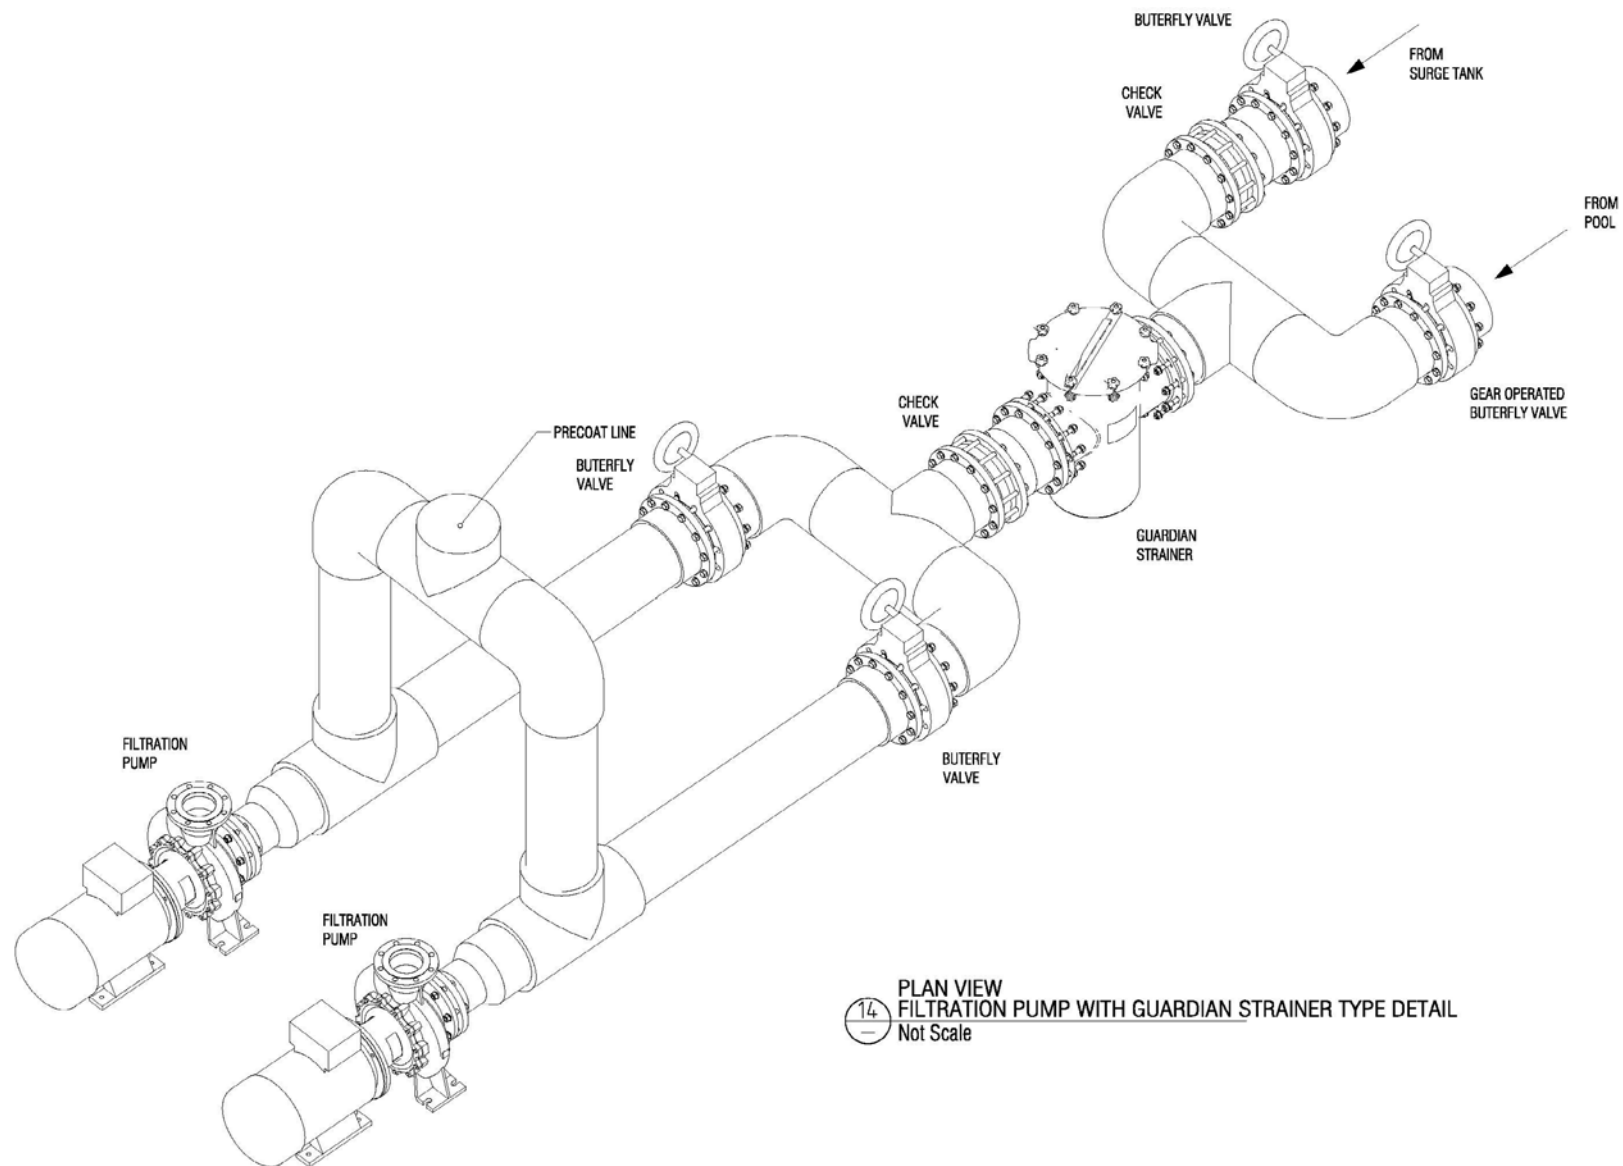


14
—
PLAN VIEW
FILTRATION PUMP WITH GUARDIAN STRAINER TYPE DETAIL
Not Scale



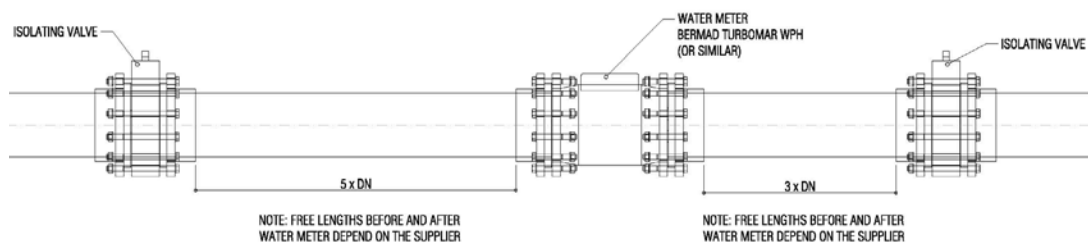
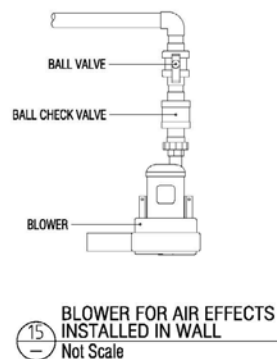


16 FILTRATION LINE WATER METER
Scale 1:15

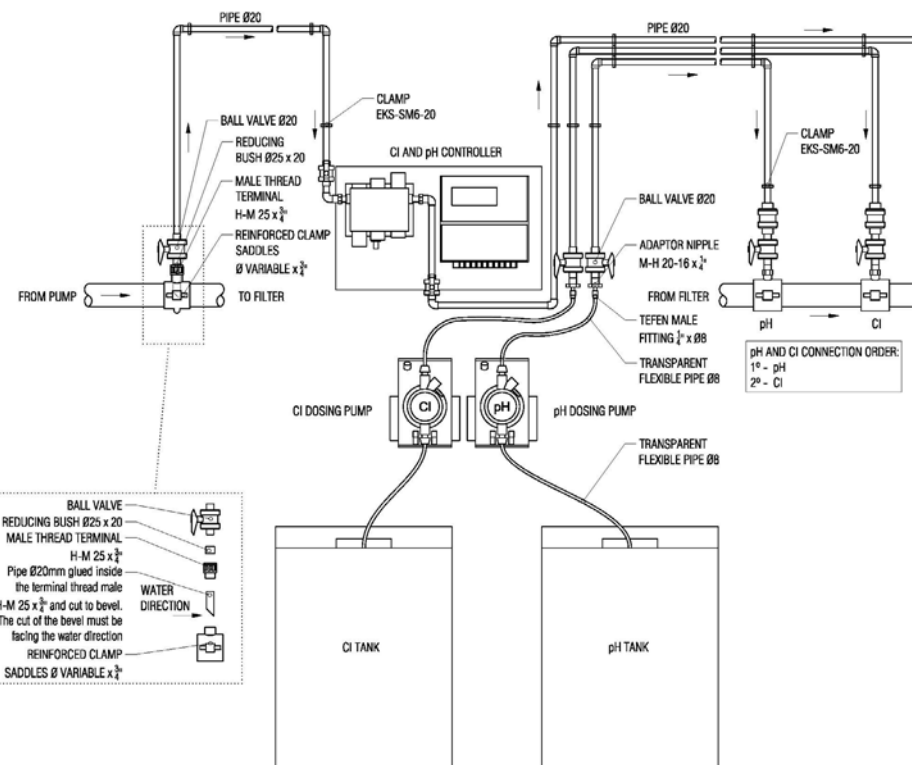

17 AUTOMATIC CHEMICAL DOSING SYSTEM
Not Scale

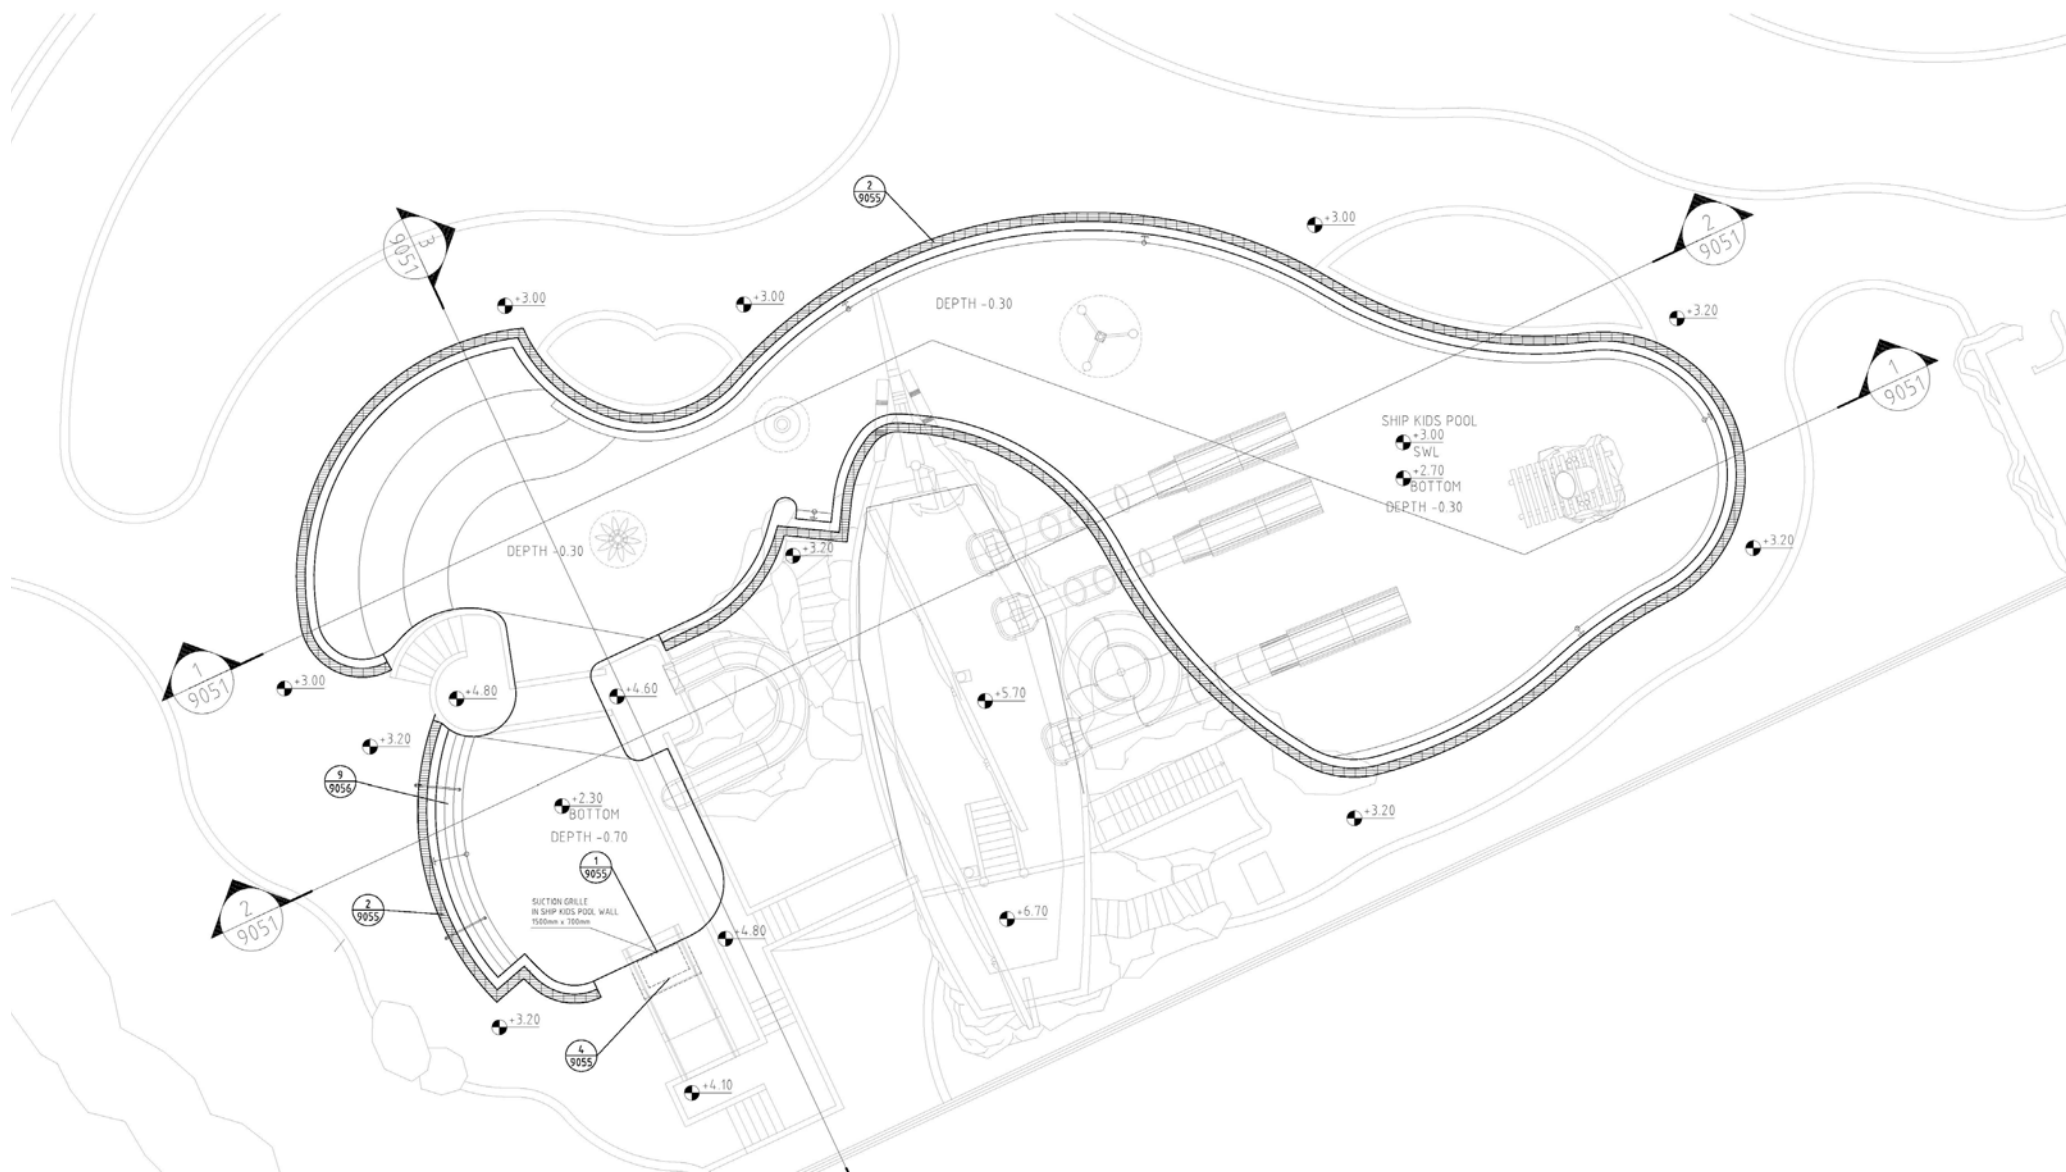

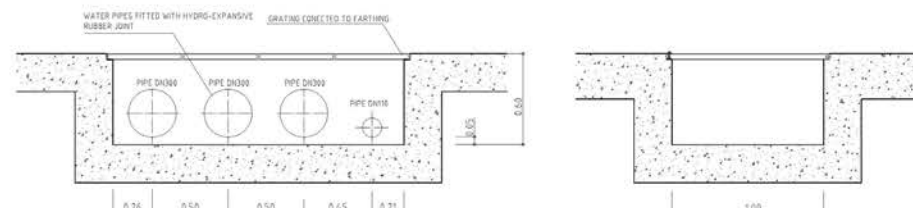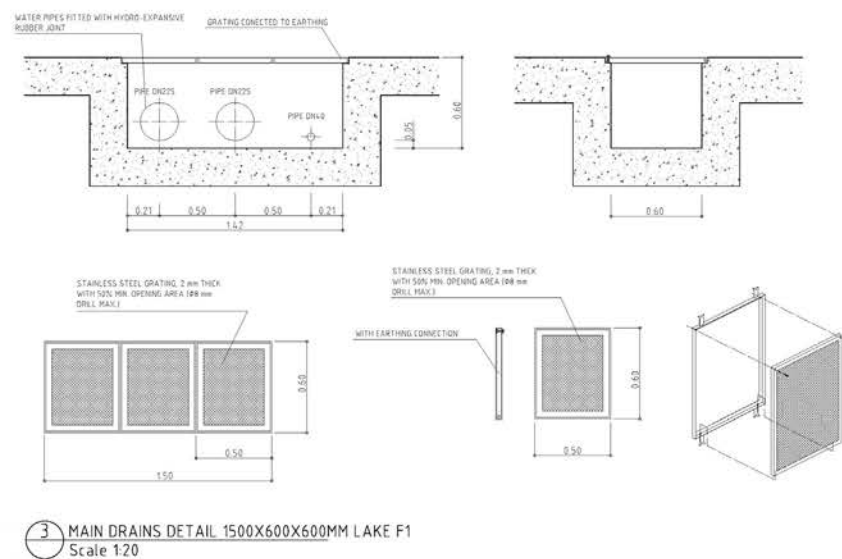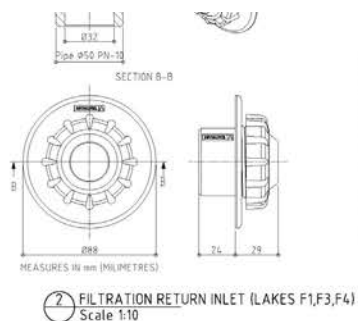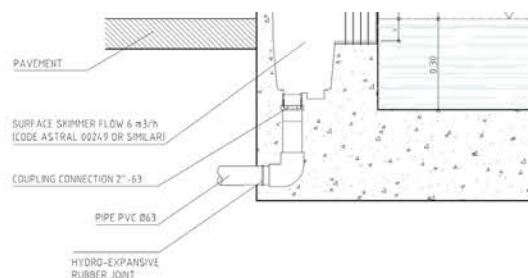

B I M 服 务

A M U S E M E N T L O G I C W O R L D W I D E L L C .

AMUSEMENT LOGIC WORLDWIDE LLC.

80 Broad Street, 5th floor, 10004, New York (USA)

info@amusementlogic.es / www.amusementlogic.com